



- KEY**
- Existing walls retained
  - - - Existing walls to be taken down
  - ▨ New walls

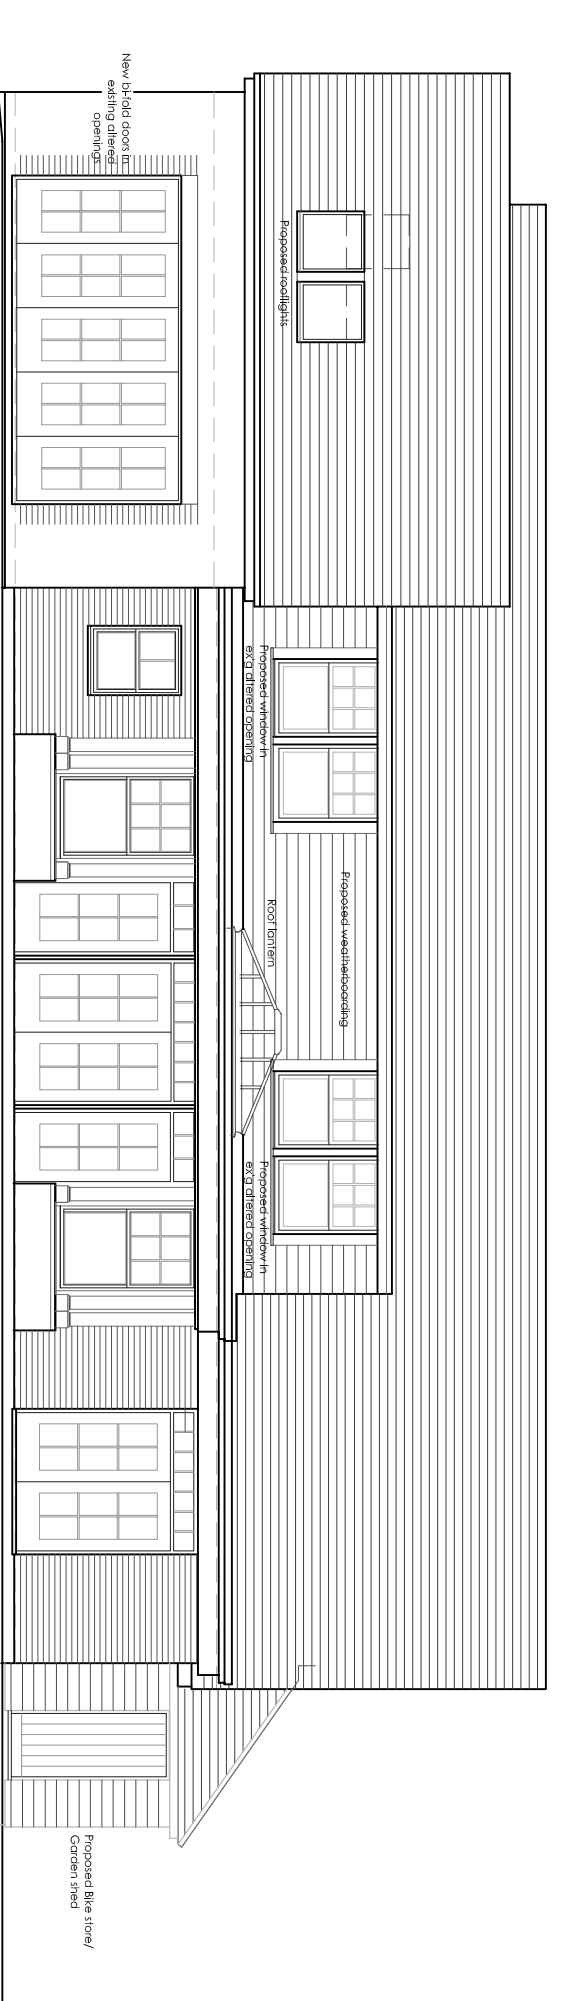


South Elevation

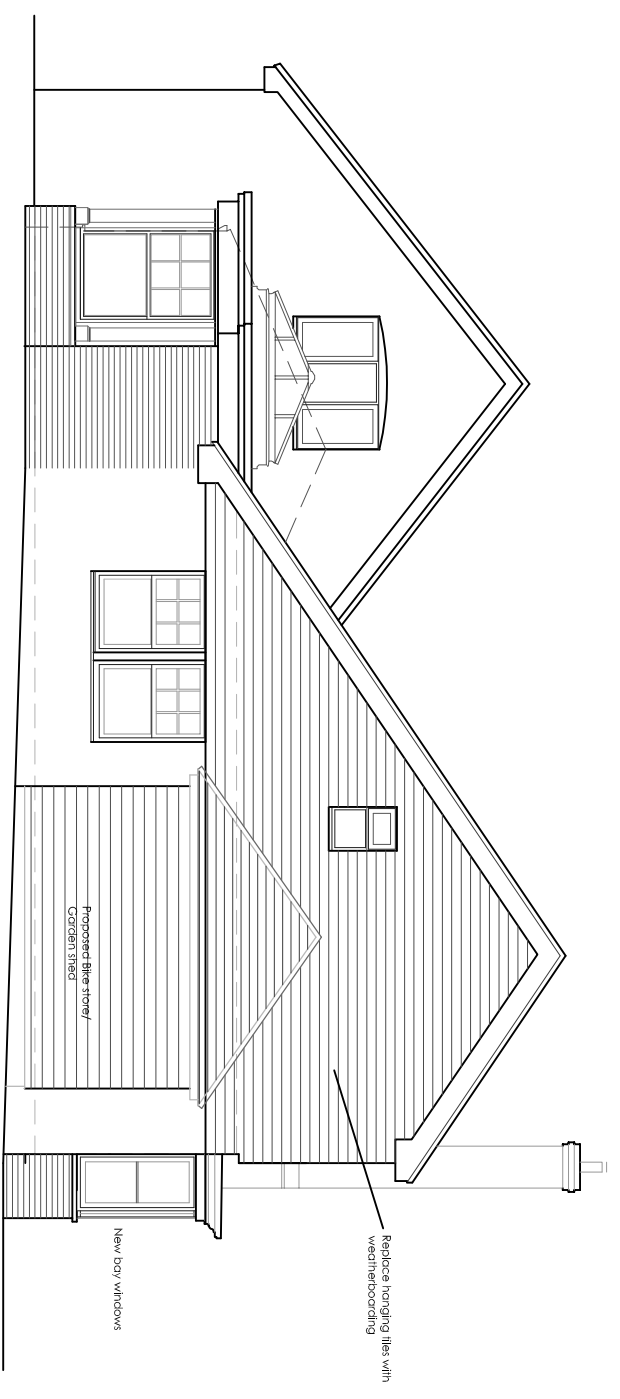

East Elevation

Scale in metres

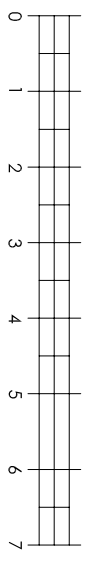

**DRAWING**  
As Proposed  
South and East Elevations

**NUMBER** 202317.PAp 03  
**REVISION**  
**SCALE** 1:100 @ A3  
**DATE** November 2023

**PROJECT**  
Proposed extensions and alterations at Shore House  
West Strand, West Wittering, Chichester PO20 8AU

**CLIENT**  
Lucy and Justin Eede

**Benjamin Favier Architects**

23 Twitten Way, Worthing BN14 7JU T. 01903 209635 M. 07946 380099

