

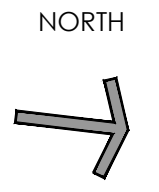



The copyright of this drawing remains the property of Urban Surveying & Design Limited and it may not be reproduced without the express permission of Urban Surveying & Design Limited.  
Use figured dimensions in preference to scaled dimensions. Verify all dimensions on site and advise Urban Surveying and Design Limited of any discrepancies before commencing works on site.

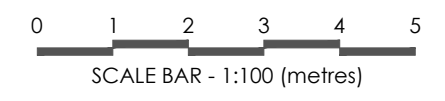


Material Schedule	
Walls	
1	Brickwork to match existing
2	Roof to match existing
General	
3	Windows: PVC
4	RW goods and Eaves: uPVC to match existing

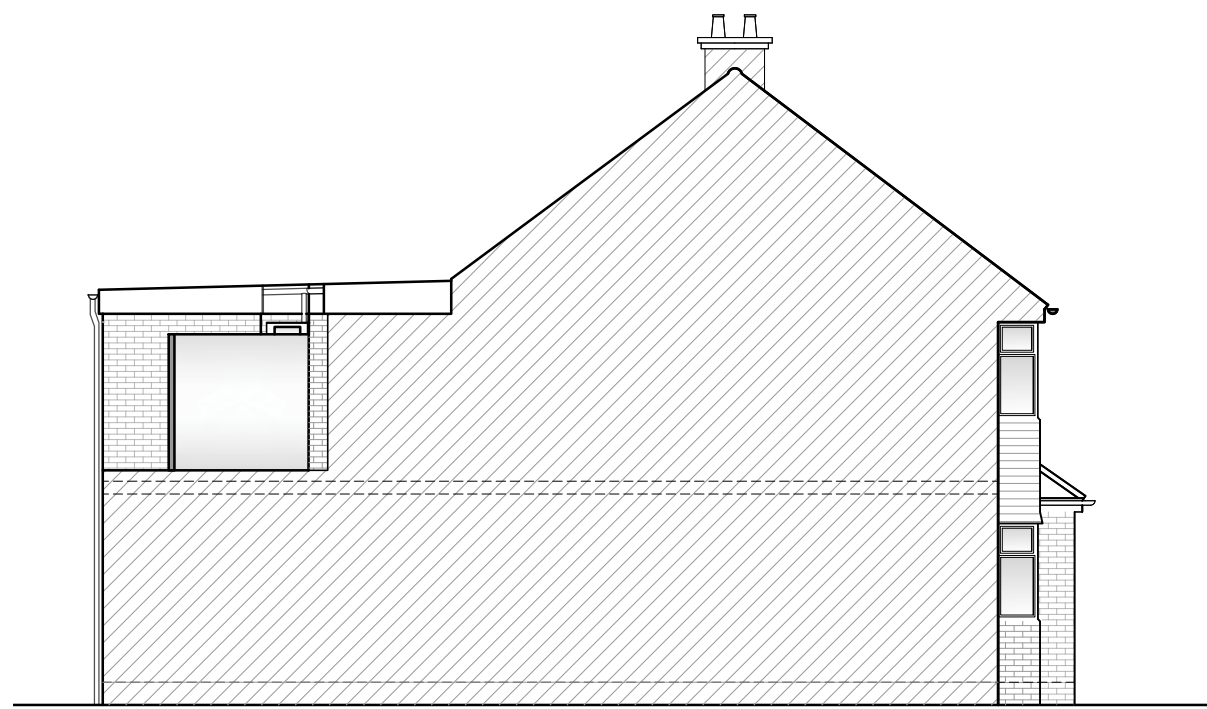


Proposed West Flank Elevation  
Scale 1:100

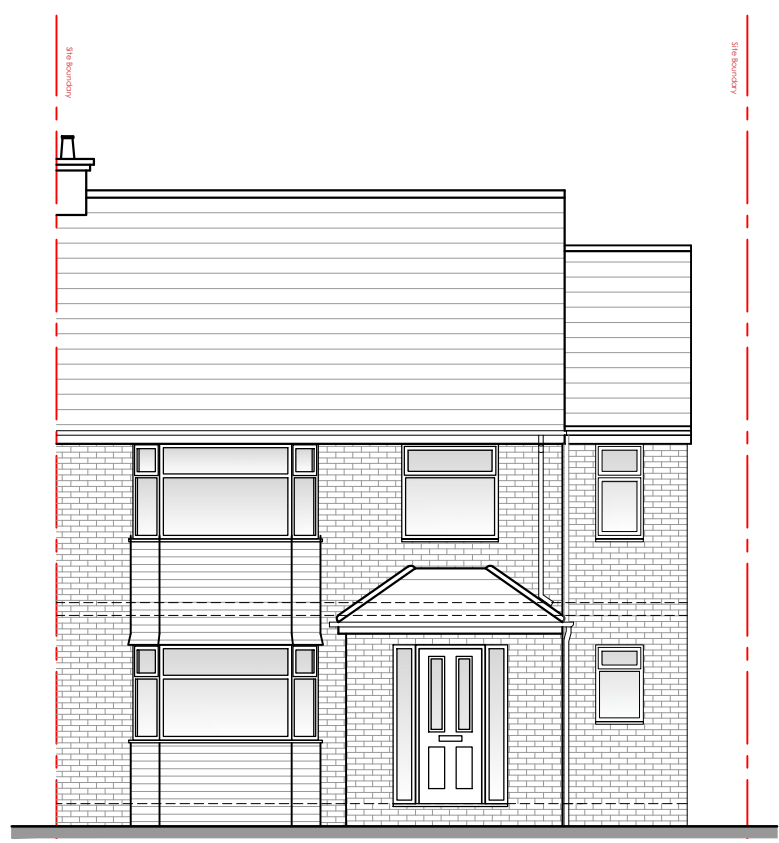

Proposed Front Facing Elevation  
Scale 1:100

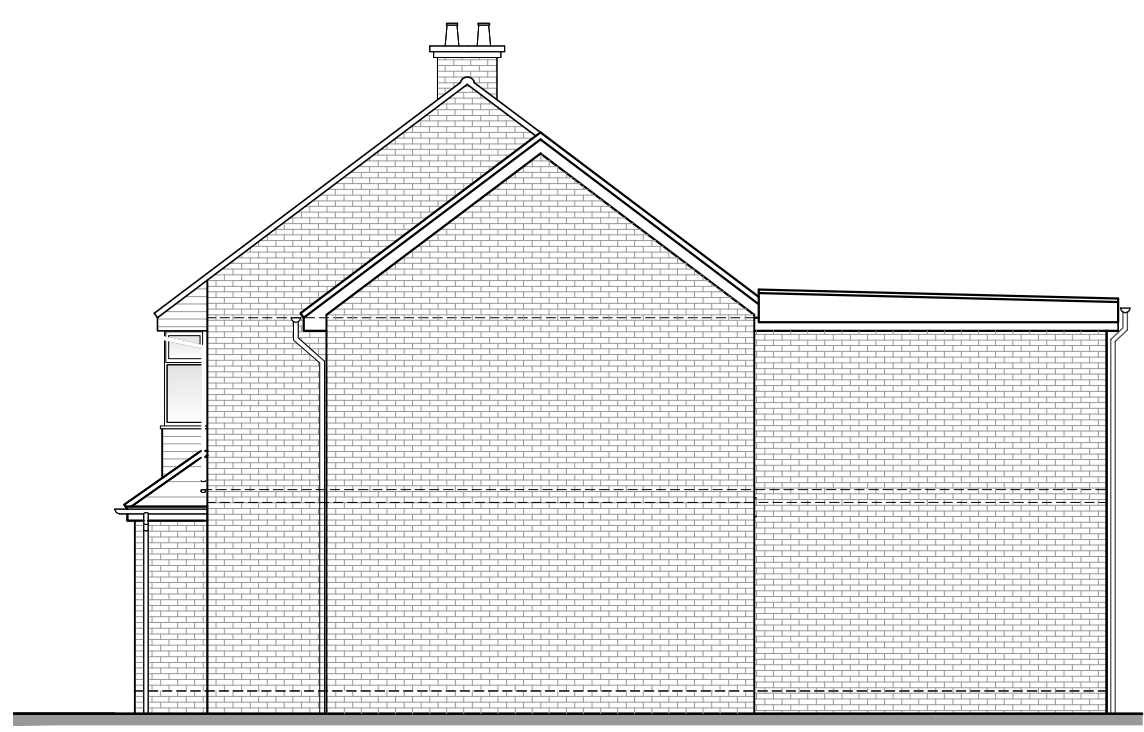

Proposed East Flank Elevation  
Scale 1:100

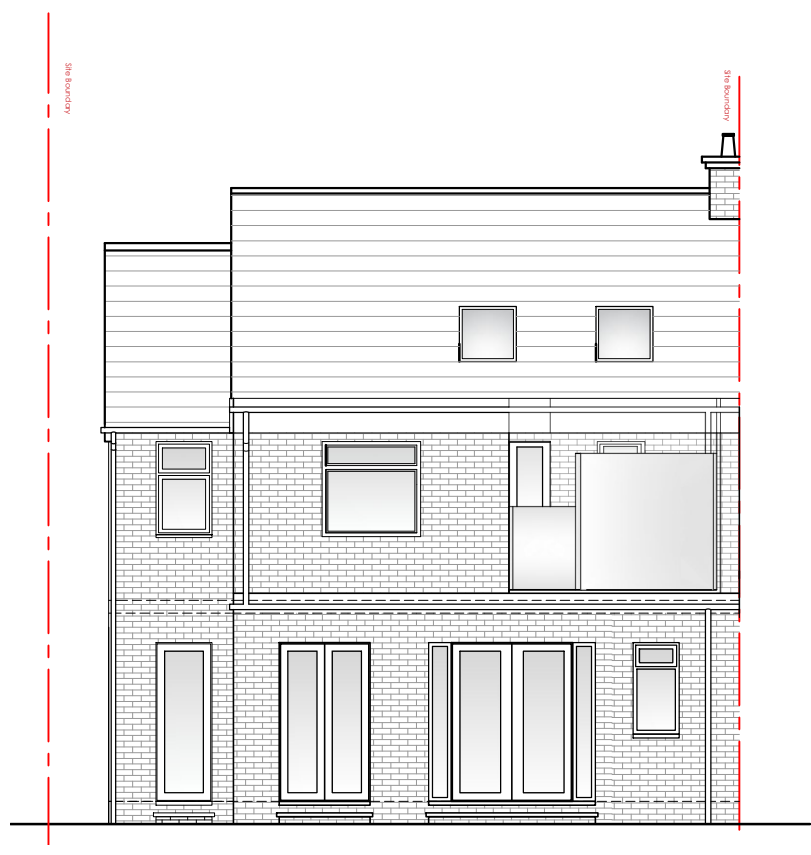

Proposed Rear Facing Elevation  
Scale 1:100

Rev	Description	Date	By
<p>Urban Surveying &amp; Design Chartered Building Surveyors • Architecture &amp; Planning</p> <p>The Old Bakery, 22 Church Street, St. Peters, Broadstairs, Kent, CT10 2TT Tel: 01843 867507 E-mail: info@urban-surveying.com Website: www.urban-surveying.com</p>			
Client Details: Mr M Woodward			
Project Details: 21 Wantsume Lees Sandwich Kent			
Drawing Title: Proposed Elevations			
<b>Planning</b>			
Scale: 1:100 @A3	Date: September 23	Drawn By: AL	
Drawing No.: 23.1984.PL006		Revision: /	