






The copyright of this drawing remains the property of Urban Surveying & Design Limited and it may not be reproduced without the express permission of Urban Surveying & Design Limited.  
Use figured dimensions in preference to scaled dimensions. Verify all dimensions on site and advise Urban Surveying and Design Limited of any discrepancies before commencing works on site.

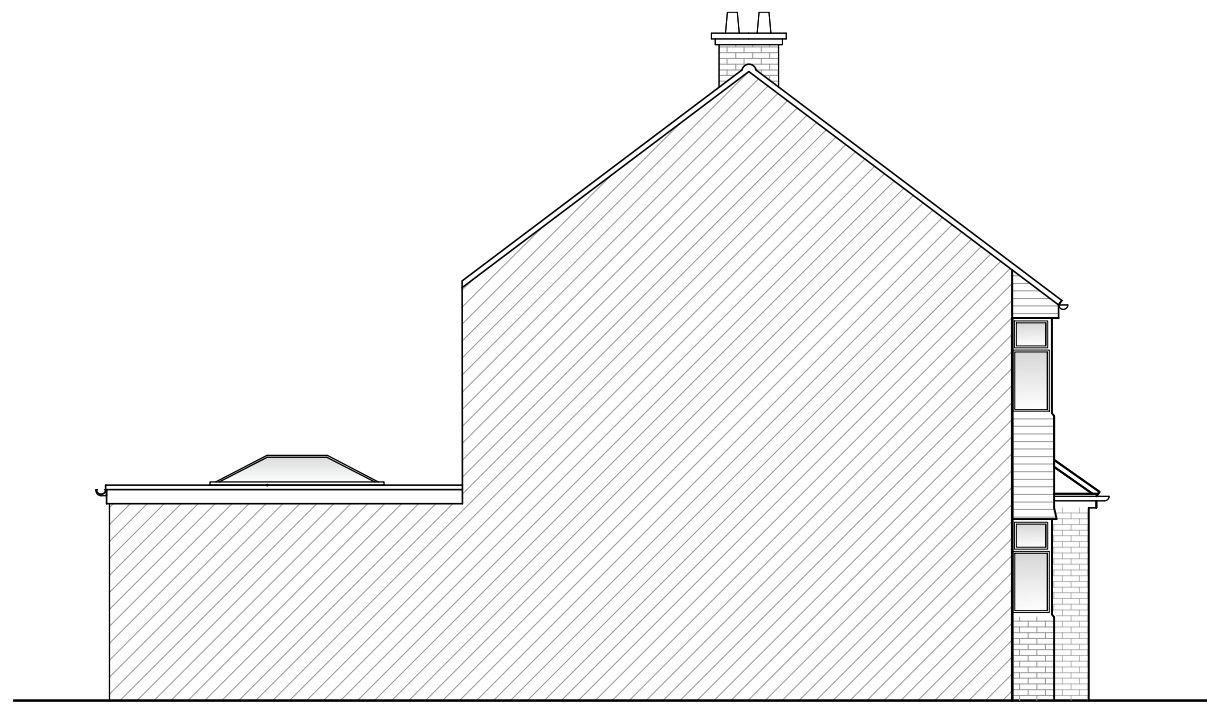

Existing West Flank Elevation  
Scale 1:100

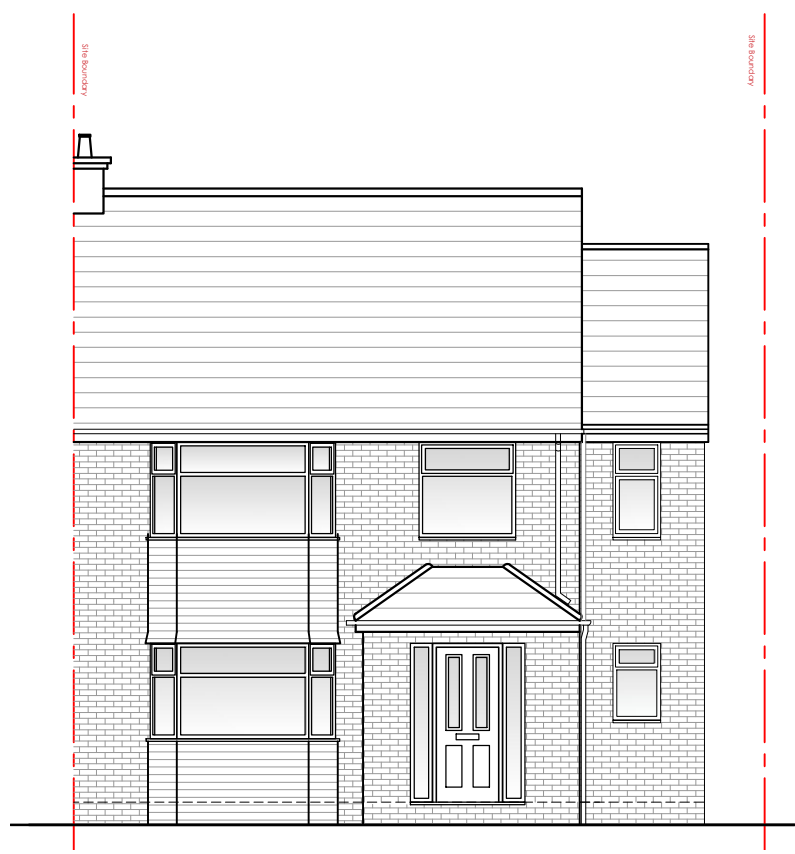

Existing Front Facing Elevation  
Scale 1:100

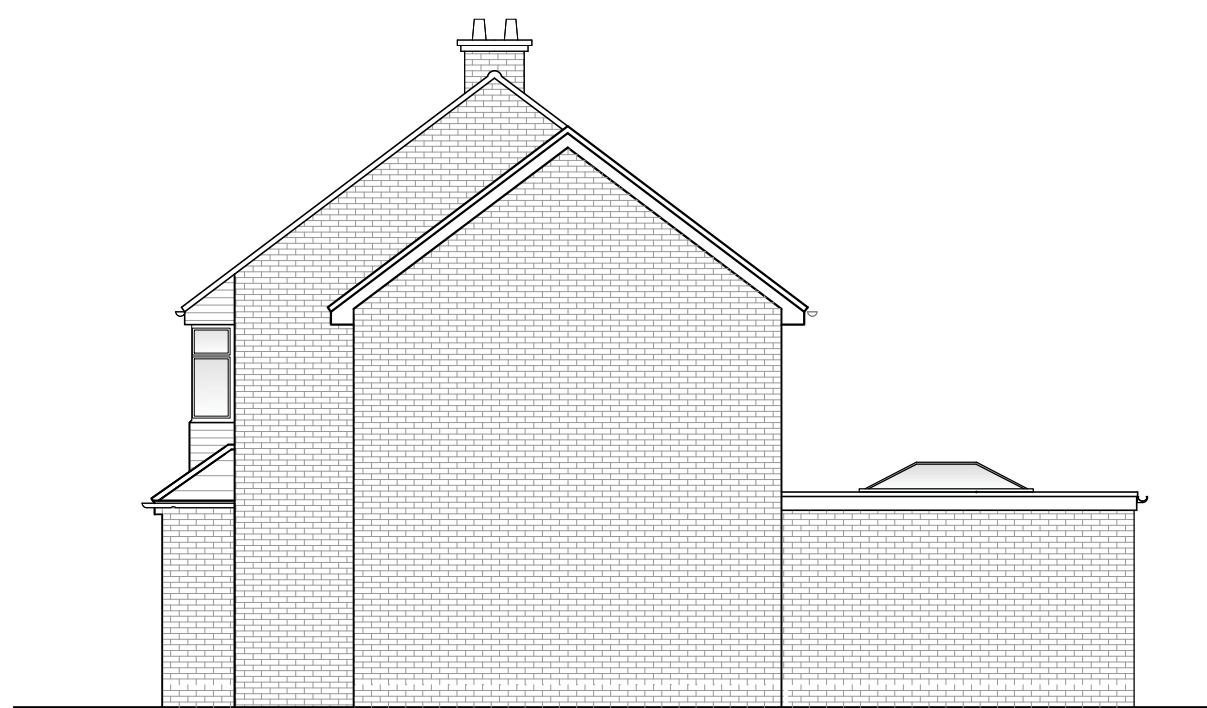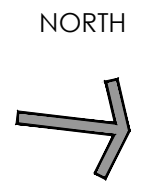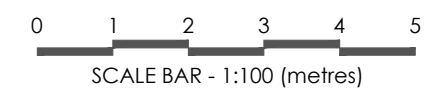

Existing East Flank Elevation  
Scale 1:100



Existing Rear Facing Elevation  
Scale 1:100

Rev	Description	Date	By
A	Removal of Roof Lights	13.12.23	AL

**Urban** Surveying & Design  
Chartered Building Surveyors • Architecture & Planning

The Old Bakery, 22 Church Street,  
St. Peters, Broadstairs, Kent, CT10 2TT  
Tel: 01843 867507  
E-mail: info@urban-surveying.com  
Website: www.urban-surveying.com

Client Details:  
Mr M Woodward

Project Details:  
21 Wantsume Lees  
Sandwich Kent

Drawing Title:  
Existing Elevations

Planning

Scale: 1:100 @A3	Date: June 23	Drawn By: AL
---------------------	------------------	-----------------

Drawing No.: 23.1984.PL004	Revision: A
-------------------------------	----------------