


Block Plan as Proposed 1:500



Location Plan as Proposed 1:1250

Mapping contents (c) Crown copyright and database rights 2023 Ordnance Survey 100035207

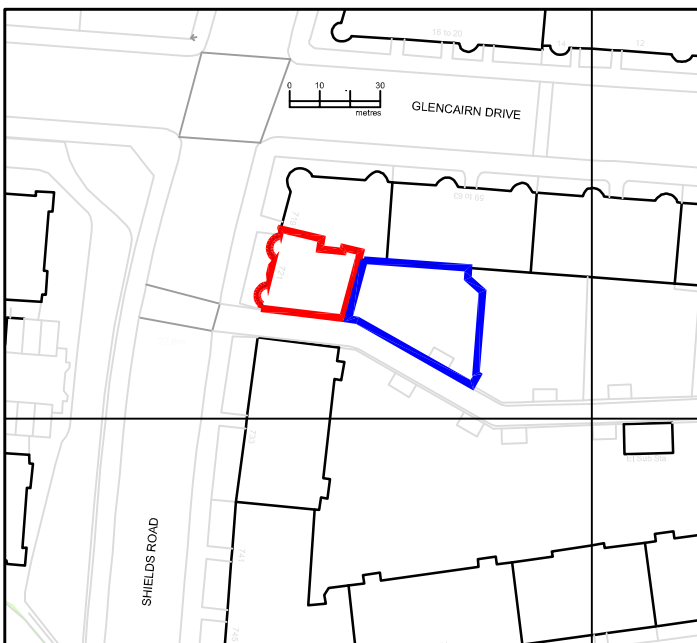

— Application Site
— Right of Access

Rev	Date	Description
-	23.11.23	planning & listed building

Client :
Vicky Coy
Project:
2/1 721 Shields Rd. G41 4PL
Drawing Title:
Location Plan as Existing
Block Plan as Proposed

CHG Design Ltd

54 Braehead, Lochwinnoch PA12 4AS
T: 01505842439 M: 07739827647
info@chgarchitecture.com

Drg No: 2315D-00	Date: 11.09.23
Scale: As Noted	Rev: -
Status: Planning	