


EXISTING BLOCK PLAN 1:500

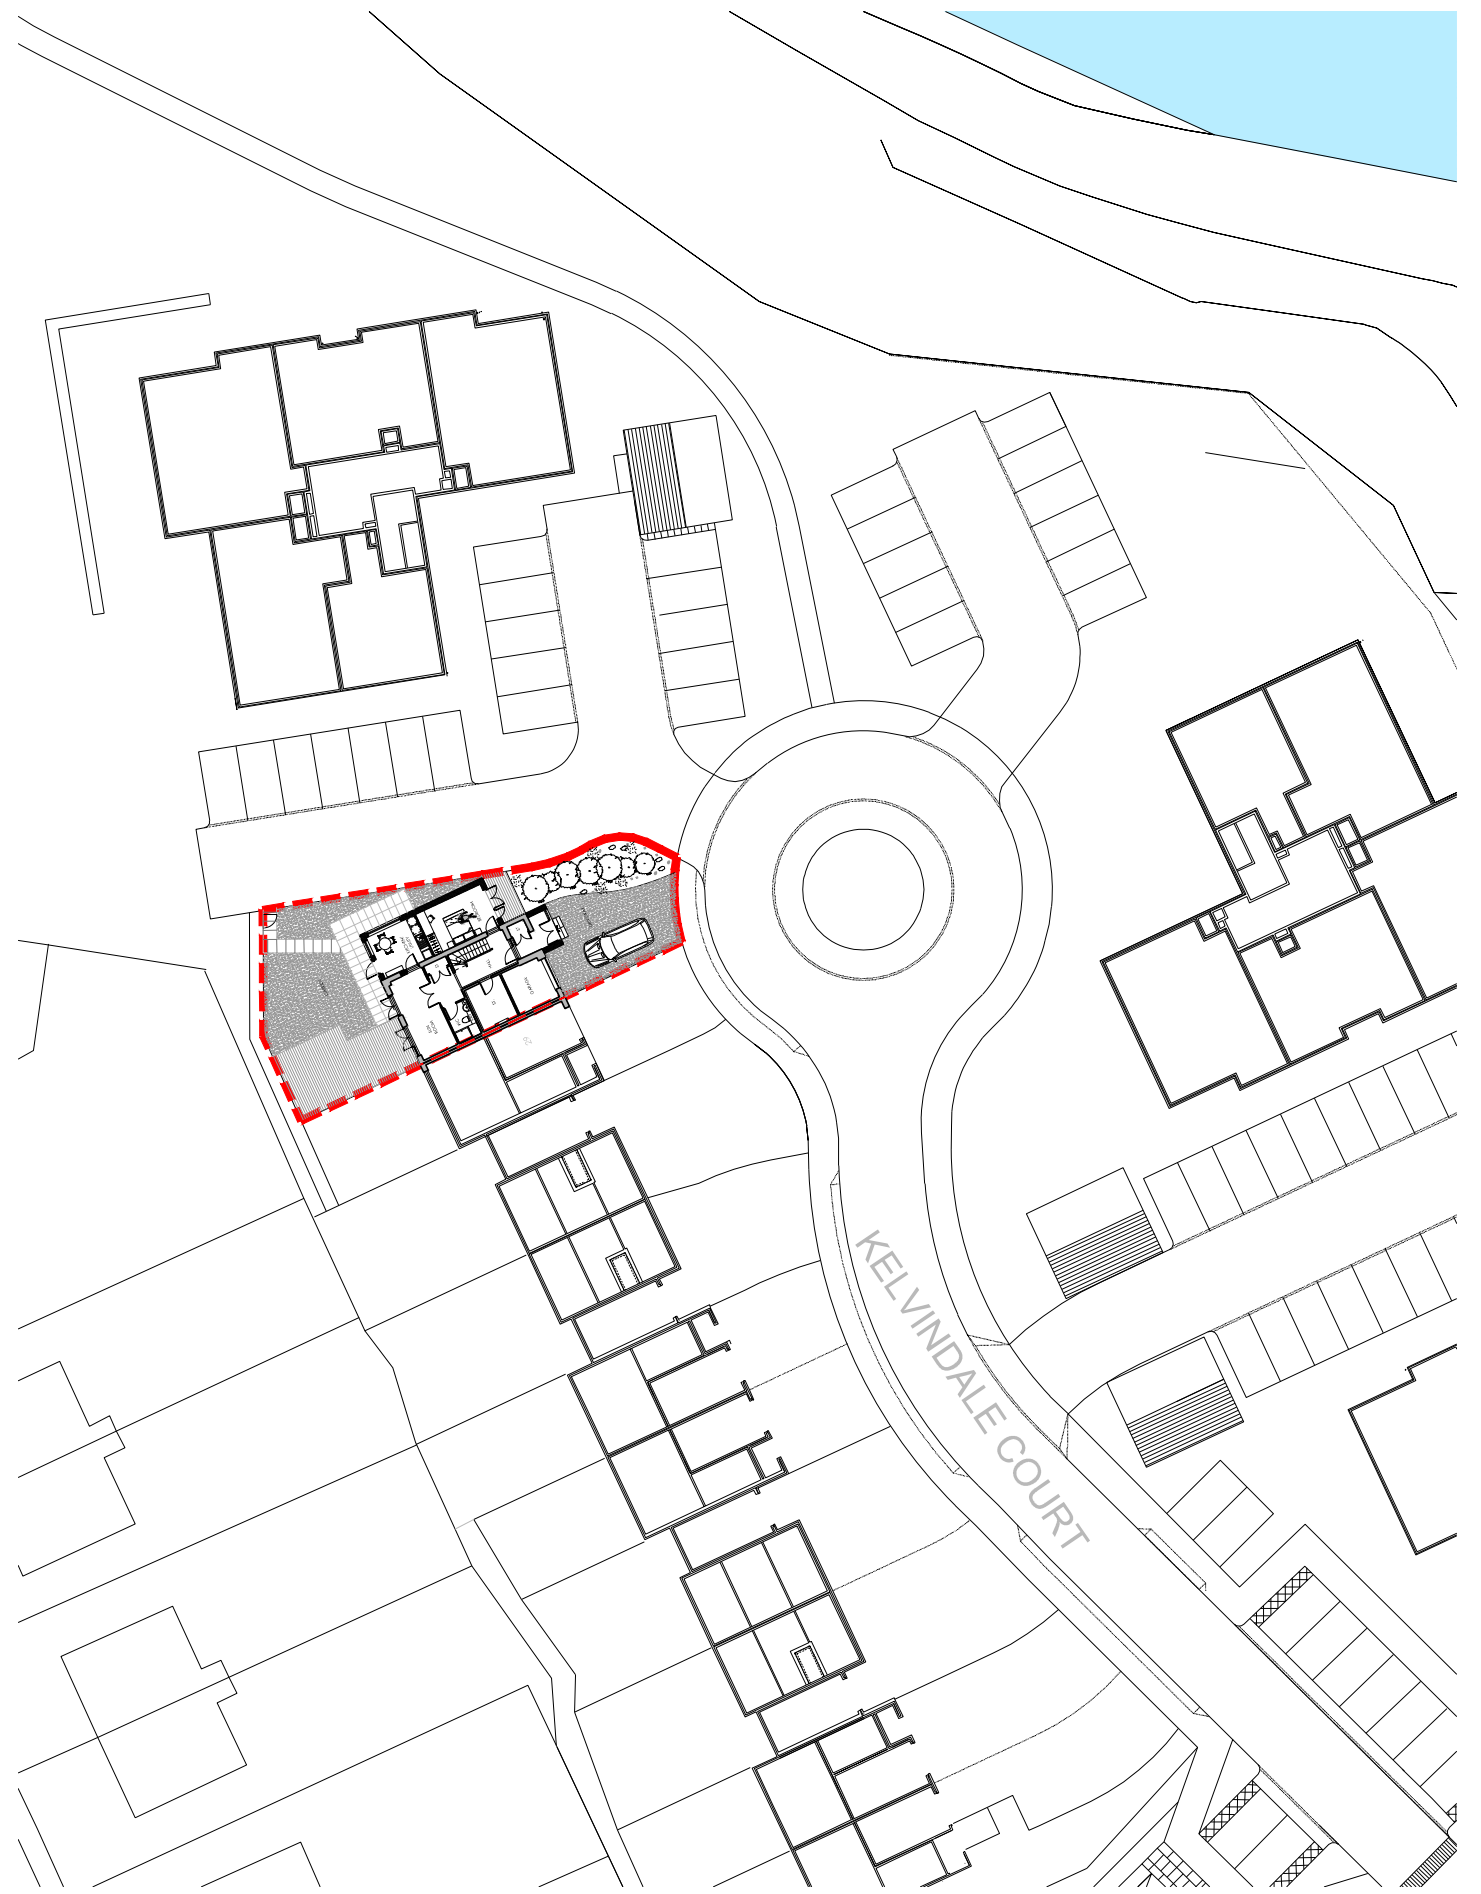



PROPOSED BLOCK PLAN 1:500

These drawings are to be read in conjunction with engineer's documents. Do not scale drawings. Use figured dimensions only. Contact designer where discrepancies arise. Contractor must verify measurements on site prior to construction or preparation of shop drawings.

revision status

No.	Description
01	ISSUED FOR PLANNING

Date  
25.11.23

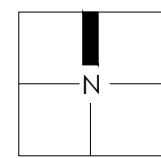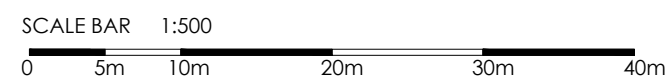

EXTG & PROP BLOCK PLAN  
stage PLANNING  
revision 01  
scale 1:500  
**PR03**

31 KELVINDALE COURT  
KELVINDALE  
G12 0JG  
YVONNE & MANOJ NANDI



2 TUDOR ROAD, GLASGOW  
TEL: 077815 007 861  
rath@rankinarchitects.co.uk