


note


- do not scale
- check all dimensions on site prior to erection or fabrication and report any discrepancies to the architect immediately

rev	date	by	description
-			-

Ordnance Survey ●  
Ukmapcentre.com

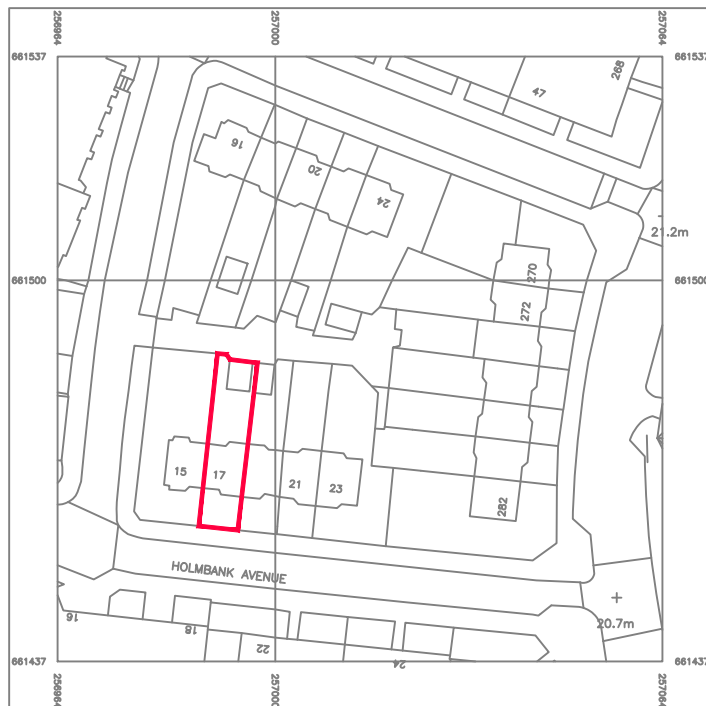

Serial number: 270928  
© Crown copyright and database right 2023  
Ordnance Survey licence 100048957  
Reproduction in whole or in part is prohibited  
without the prior permission of Ordnance Survey

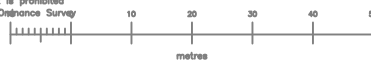

client PHILIP\_GANE

project no. P23\_014

drawing no. L(--)-01 revision -

project RESIDENTIAL\_ALTERATIONS  
17\_HOLMBANK\_AV  
SHAWLANDS

scale 1:1250

status -

drawing LOCATION\_PLAN

drawn RA

date SEPT\_2023



abbott architecture ltd  
07384 069490  
rob@abbottarchitecture.co.uk  
www.abbottarchitecture.co.uk  
copyright ©