
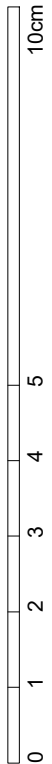
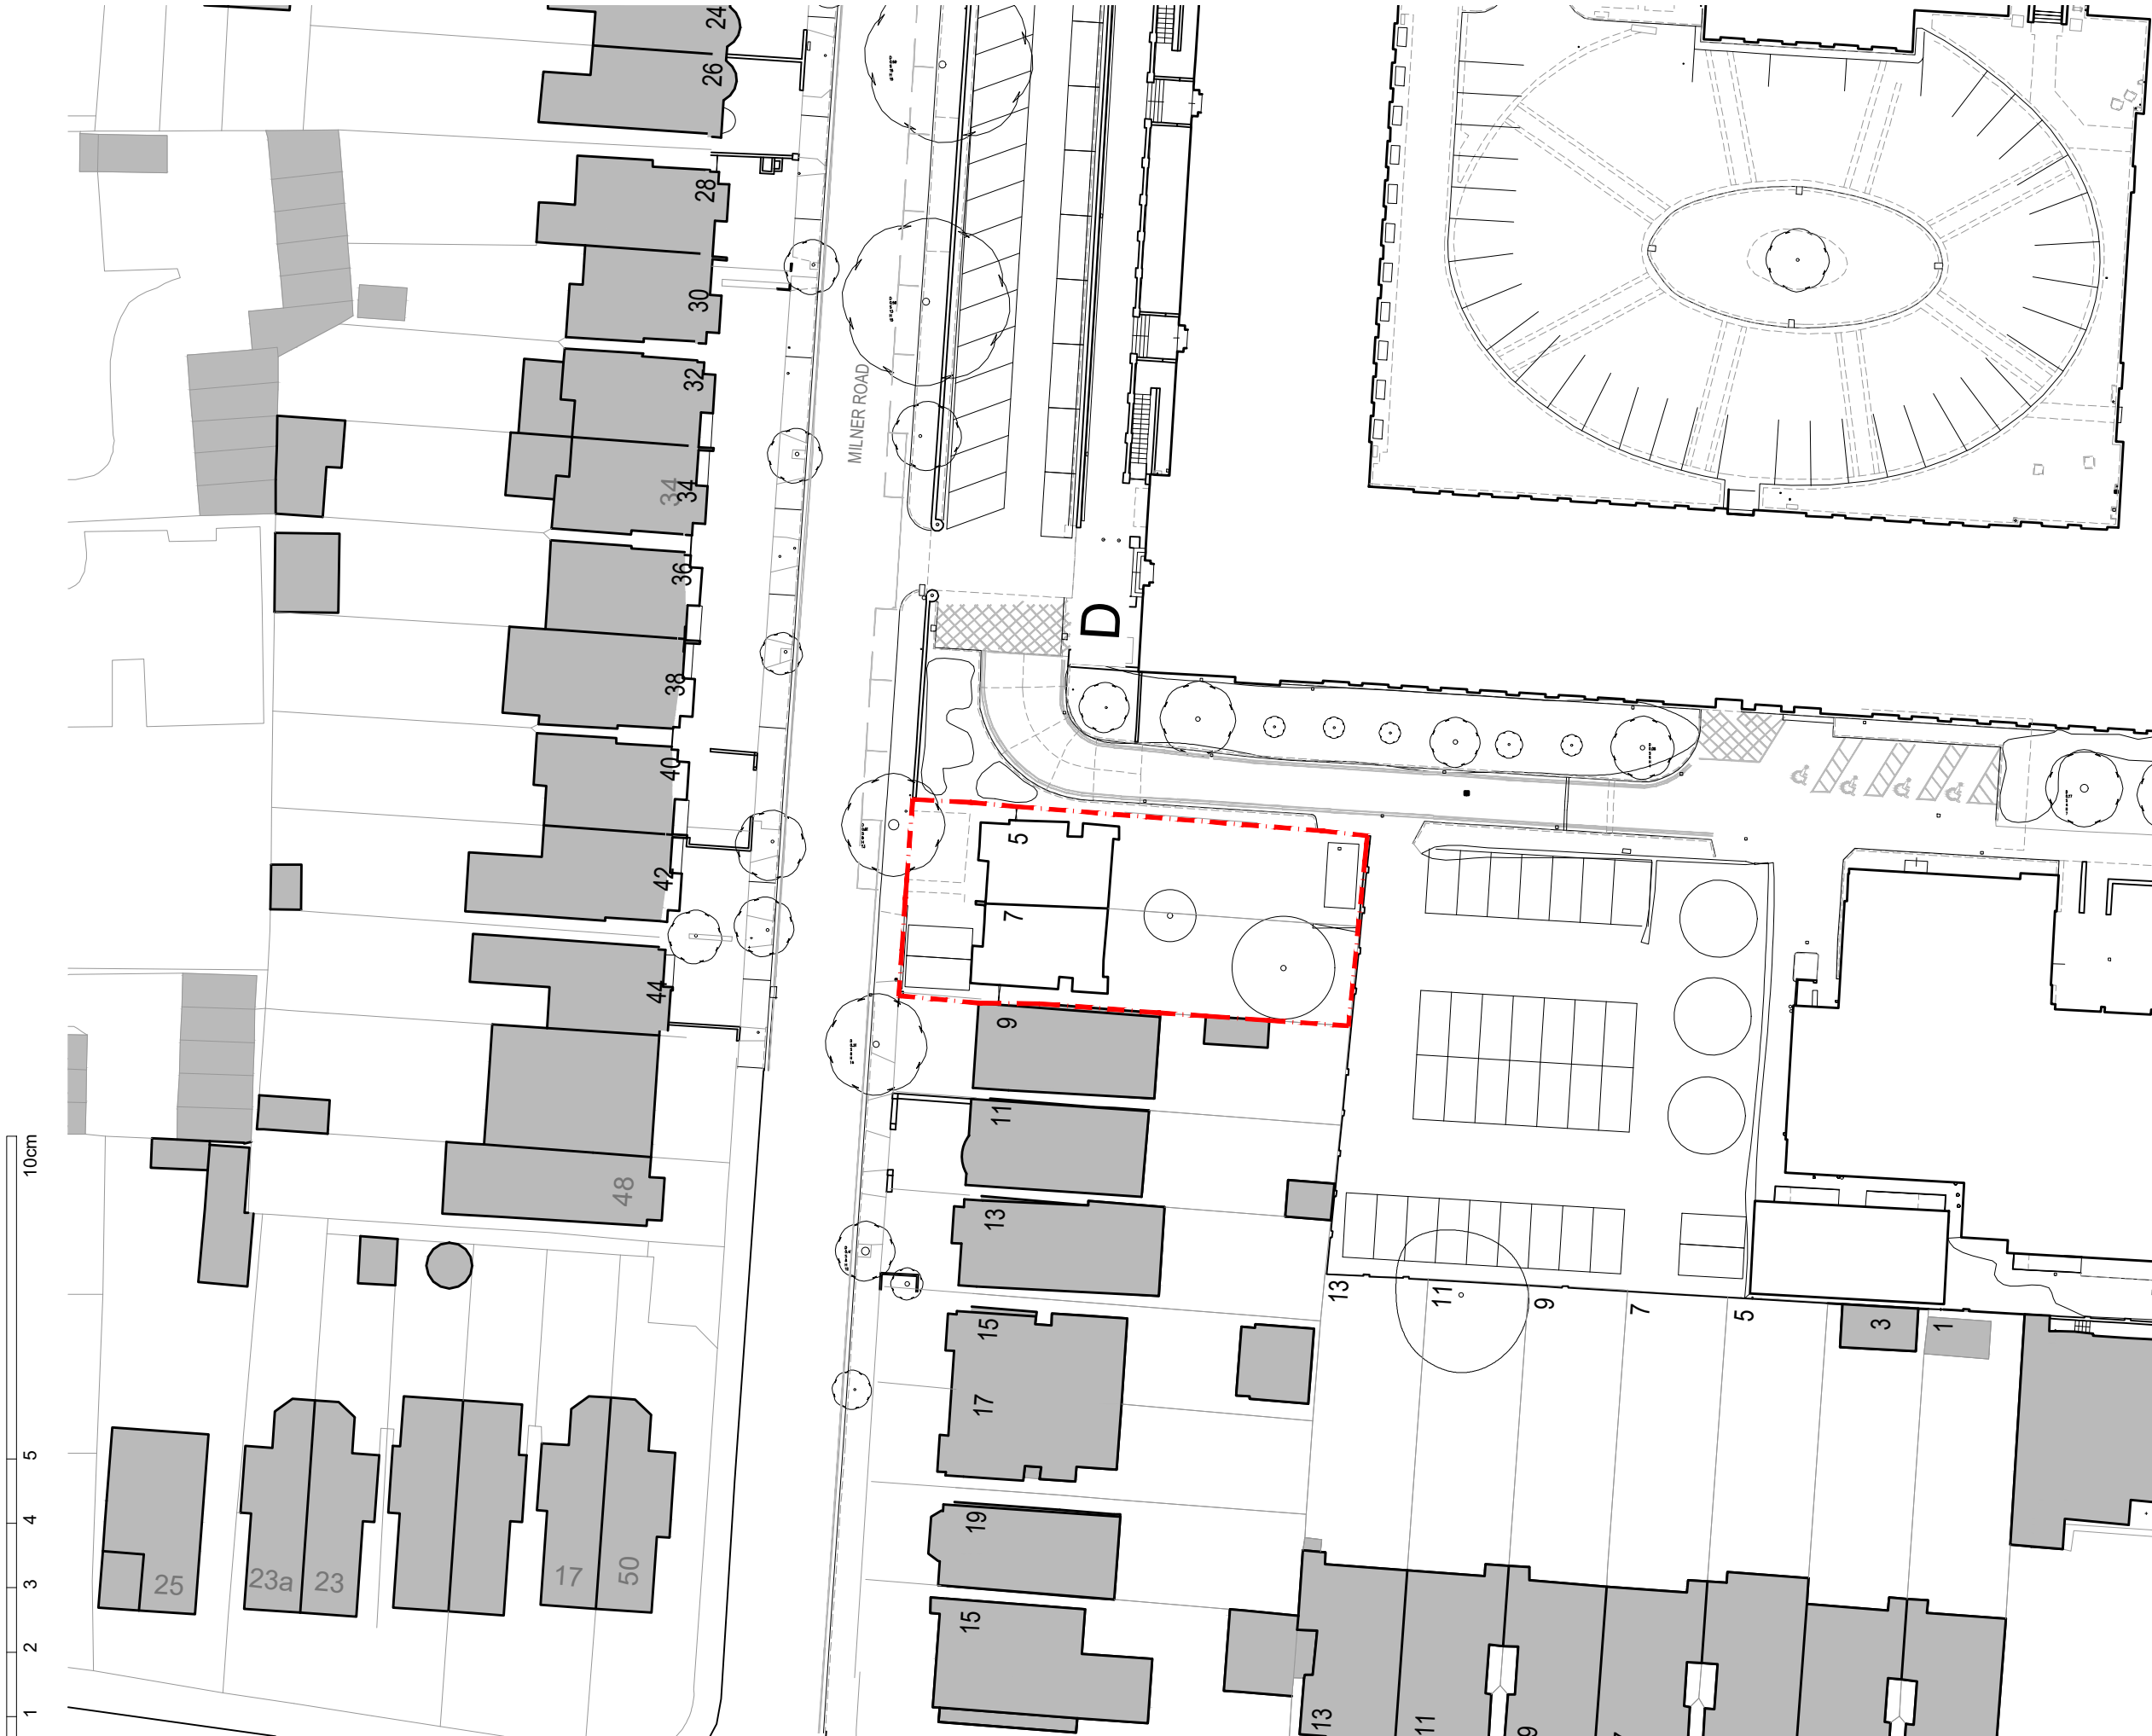


NOTES

- 1 The Contractor must check and confirm all dimensions
- 2 All discrepancies must be reported and resolved by the Architect before works commence
- 3 This drawing is not to be scaled
- 4 All work and materials to be in accordance with current applicable Statutory Legislation and to comply with all relevant Codes of Practice and British Standards

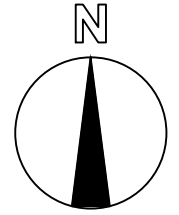

PL1 Planning Issue 03/11/23
 Rev _____ Date _____

ROLFE JUDD
 / ARCHITECTURE
 OLD CHURCH COURT, CLAYLANDS ROAD, LONDON SW8 1NZ
 / T 020 7556 1500 / www.rolfe-judd.co.uk

Client
RER London Ltd

Project
**Former SCC HQ
 County Hall, Kingston**

Drawing
**Nos. 5 and 7 Milner Road
 Site Location Plan**

Scale Date Status
1:500 (A3) Nov 23 Planning

Job Number Drawing Number Revision
6362 B90105 PL1