


Site Block Plan
Scale 1:500

© Crown copyright and database rights 2023
Ordnance Survey 0100031673

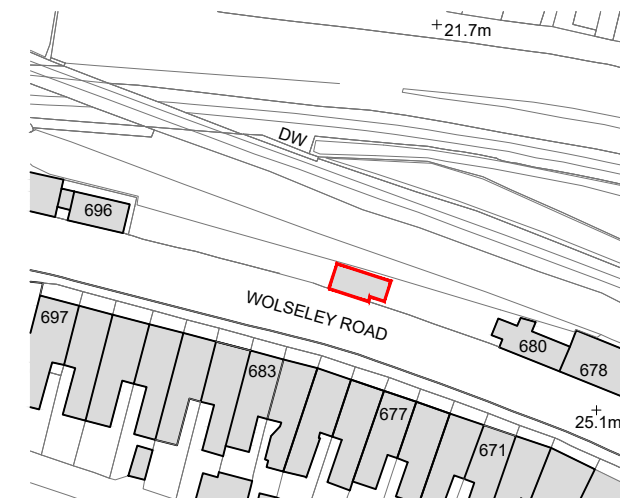

Site Location Plan
Scale 1:1250

© Crown copyright and database rights 2023
Ordnance Survey 0100031673



© This drawing is Copyright



joseph dunn
architecture ltd

m: 07975 807 502 e: joe@jdararchitecture.co.uk

DRAWING

EXISTING SITE BLOCK PLAN & LOCATION PLAN

PROJECT

THE ANNEXE, 680 WOLSELEY ROAD, PLYMOUTH, PL5 4L

PROJECT No.
19.01

DRAWING No.
PL.01

REVISION

REVISION
-

SCALE
VARIES.A3

DRAWN BY
-

DATE
NOV.23

DATE

**CERTIFICATE
OF LAWFULNESS**

Contractors must check all dimensions on site. Only figured dimensions are to be worked from. Discrepancies must be reported to the Architect before proceeding. No responsibility can be accepted for errors made by others in scaling from this drawing.