




PROPOSED SECTION B-B SCALE 1:100

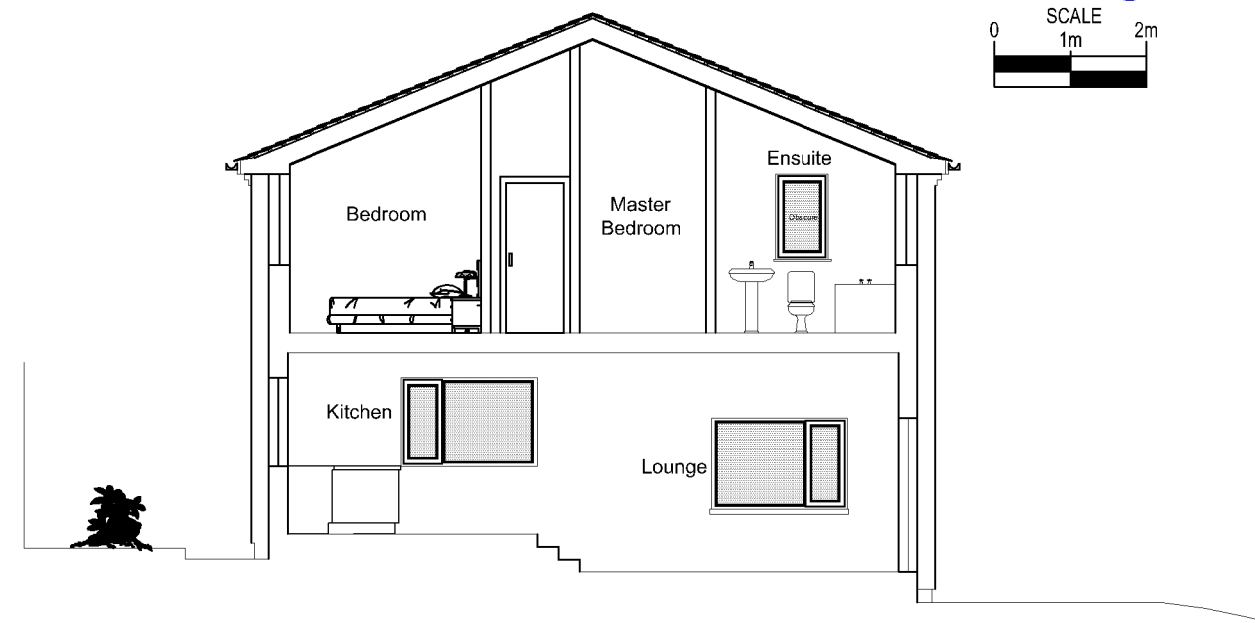

PROPOSED SECTION E-E SCALE 1:100

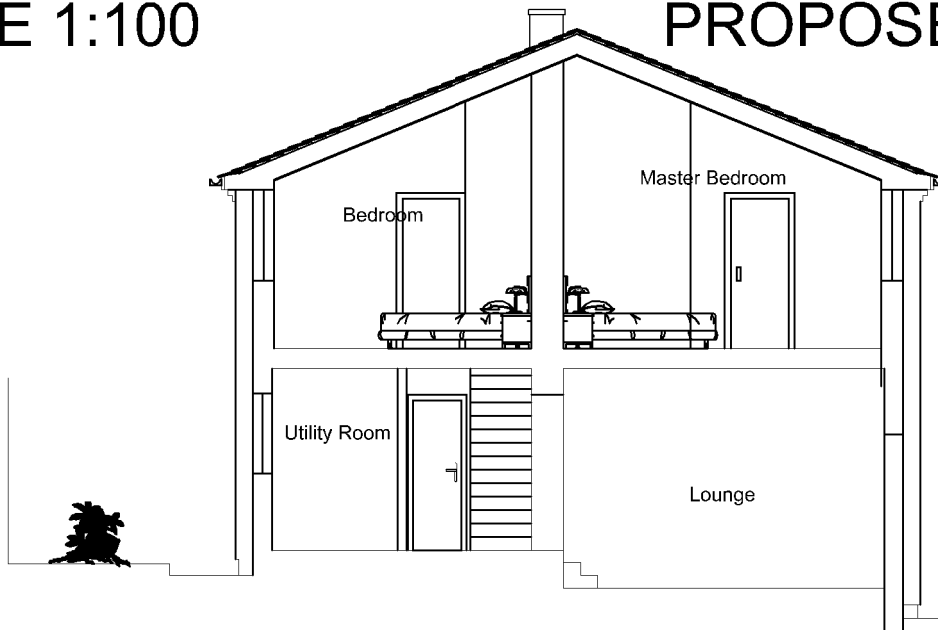

PROPOSED SECTION C-C SCALE 1:100

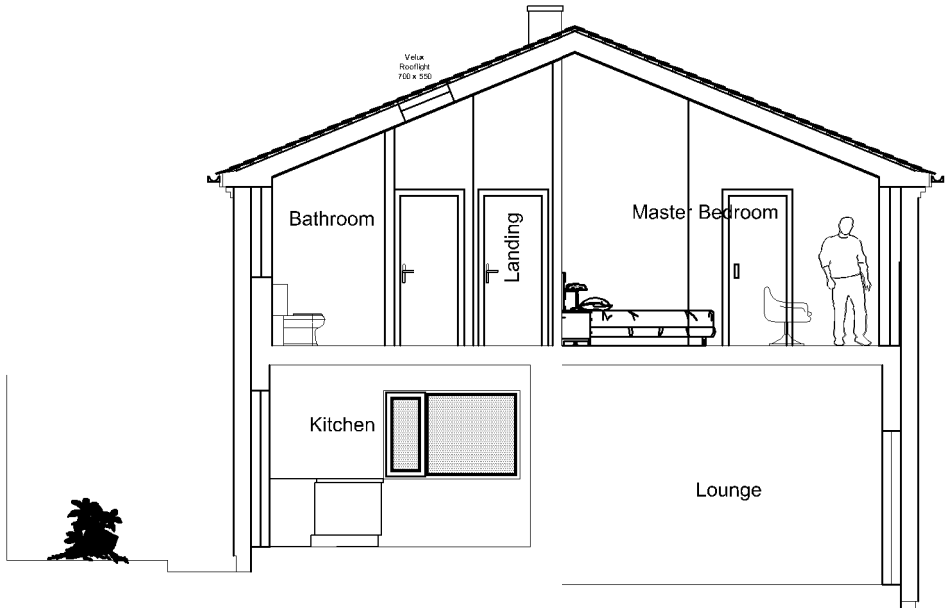

PROPOSED SECTION D-D SCALE 1:100

Rev	Date	Description



THE MEADOW
11 ASH GROVE, IVYBRIDGE, DEVON, PL21 0HX
Tel: 01752 893088 Mob: 07866 802745
Email: mhmdesignld@gmail.com Web: http://www.mhmdesignld.co.uk

Job title
Raise Existing Roof for a New First Floor
51 Beaumaris Road
Plympton
Plymouth
PL3 5SB
Client
Mr T Gatebrook

Drawing title
PROPOSED SECTIONS

PLANNING APPLICATION

Scale A3 1:100	Date Dec 2023	Drawn MHM	Checked
Drawing Number		Revision	

D2307A - 013