



© This drawing is the property of Miltiadou Cook Mitzman architects. No disclosure or copy of it may be made without the written permission of Miltiadou Cook Mitzman architects.

- For construction purposes:**
- Do not scale this drawing.
 - All dimensions and levels to be checked on site.
 - Discrepancies to be reported to Miltiadou Cook Mitzman architects before proceeding.
 - If in any doubt about information on this drawing contact Miltiadou Cook Mitzman architects.

REVISION NUMBER	DATE	BY	NOTES
P1	10/11/2023	ME	Issued for planning

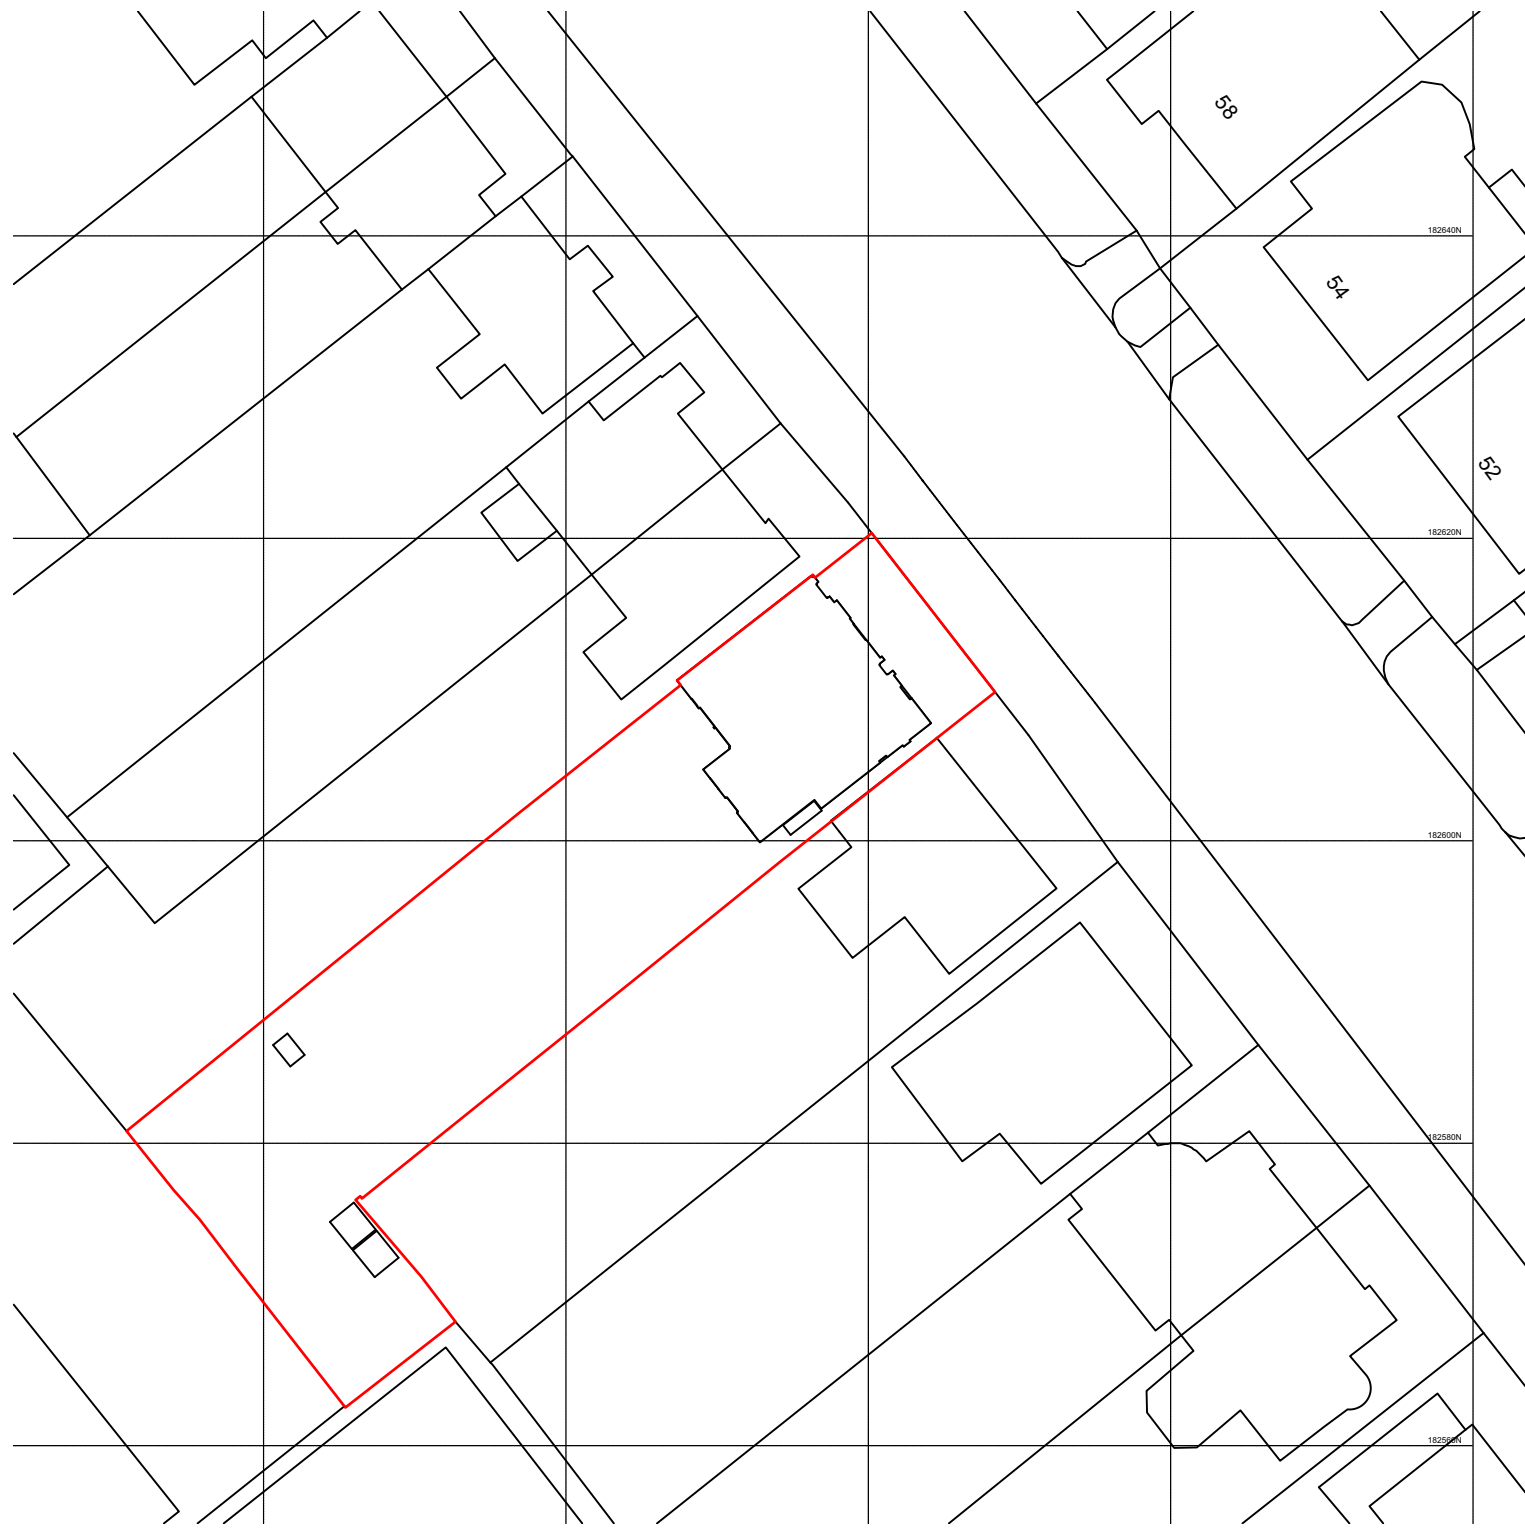

(c) Crown Copyright and Database Rights 2023 OS 100060020

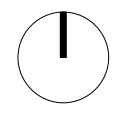

MILTADOU COOK MITZMAN architects llp
MCMa

020 7722 8525 Unit 1 Primrose Mews
office@mcma.design Sharpleshall Street
www.mcma.design London NW1 8YW

CLIENT
Mr & Mrs Edgar

PROJECT
45 Hamilton Terrace,
London NW8 9RG

SHEET TITLE
OS Map

SCALE
1:500

DATE CREATED 07/08/2023 **FILE REFERENCE**

DRAWING NUMBER	REVISION
403-DWG-000	P1