



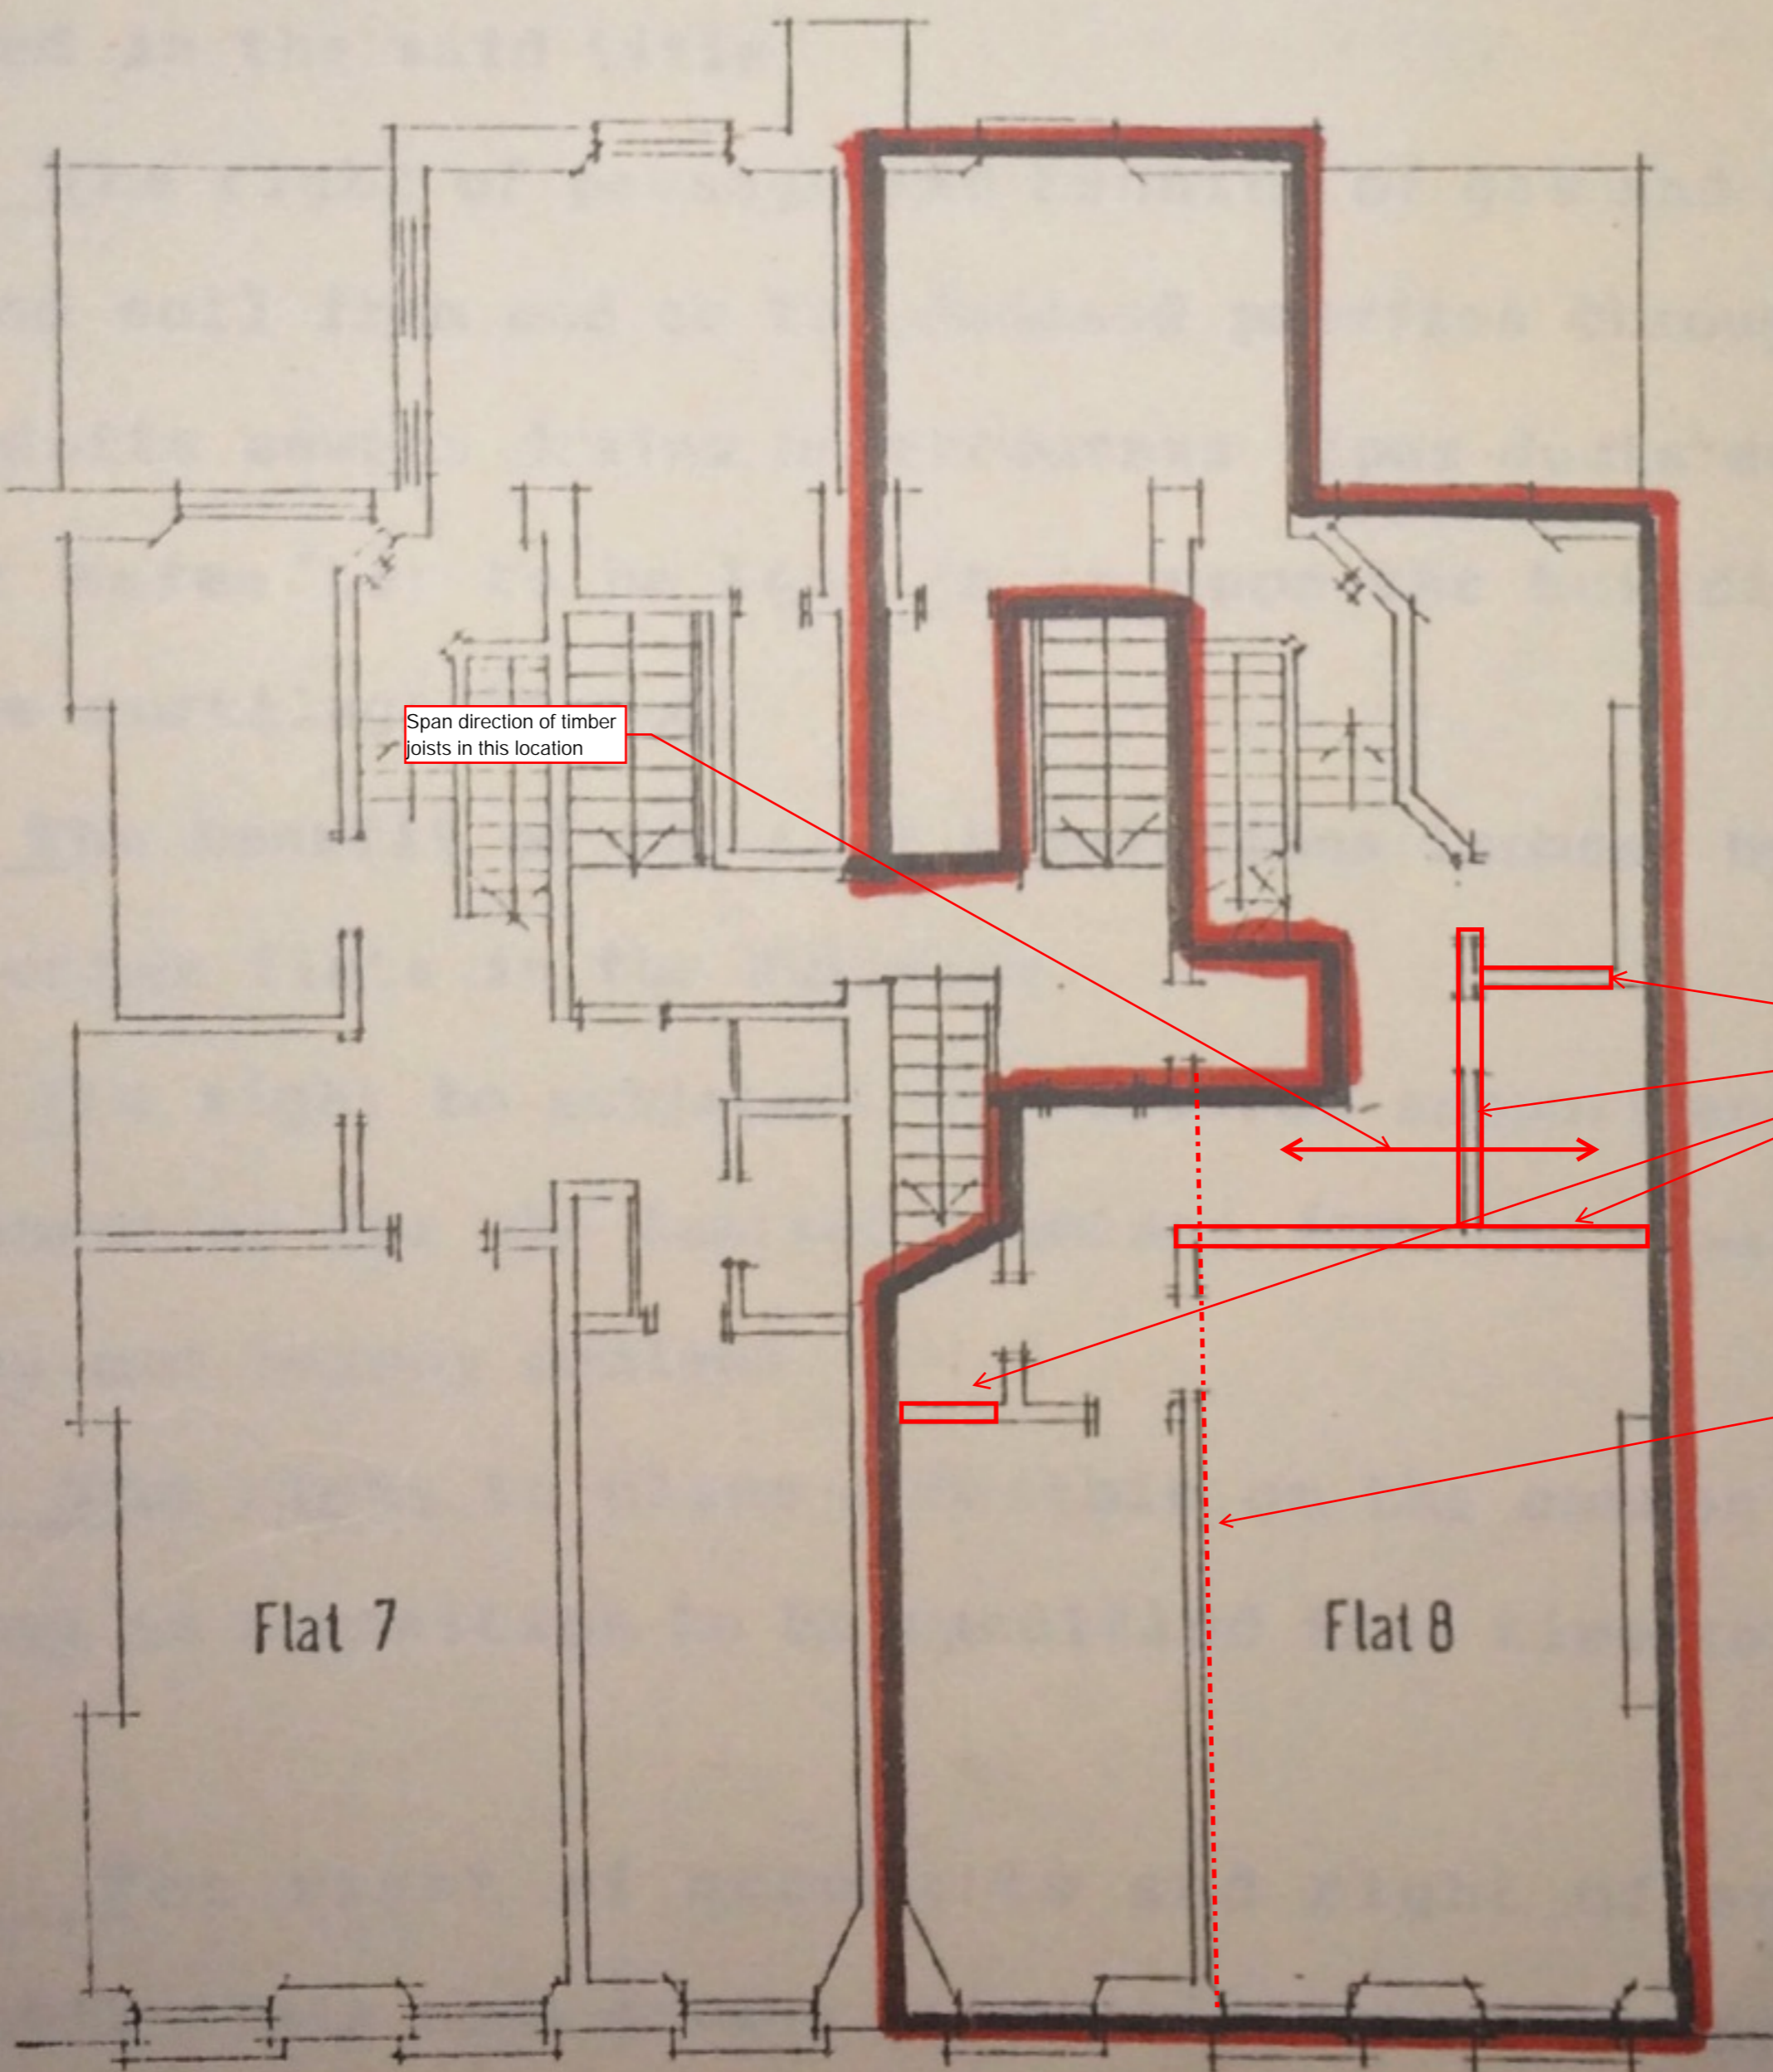

S. Waldman
E. Waldman

er Second Floor Plan

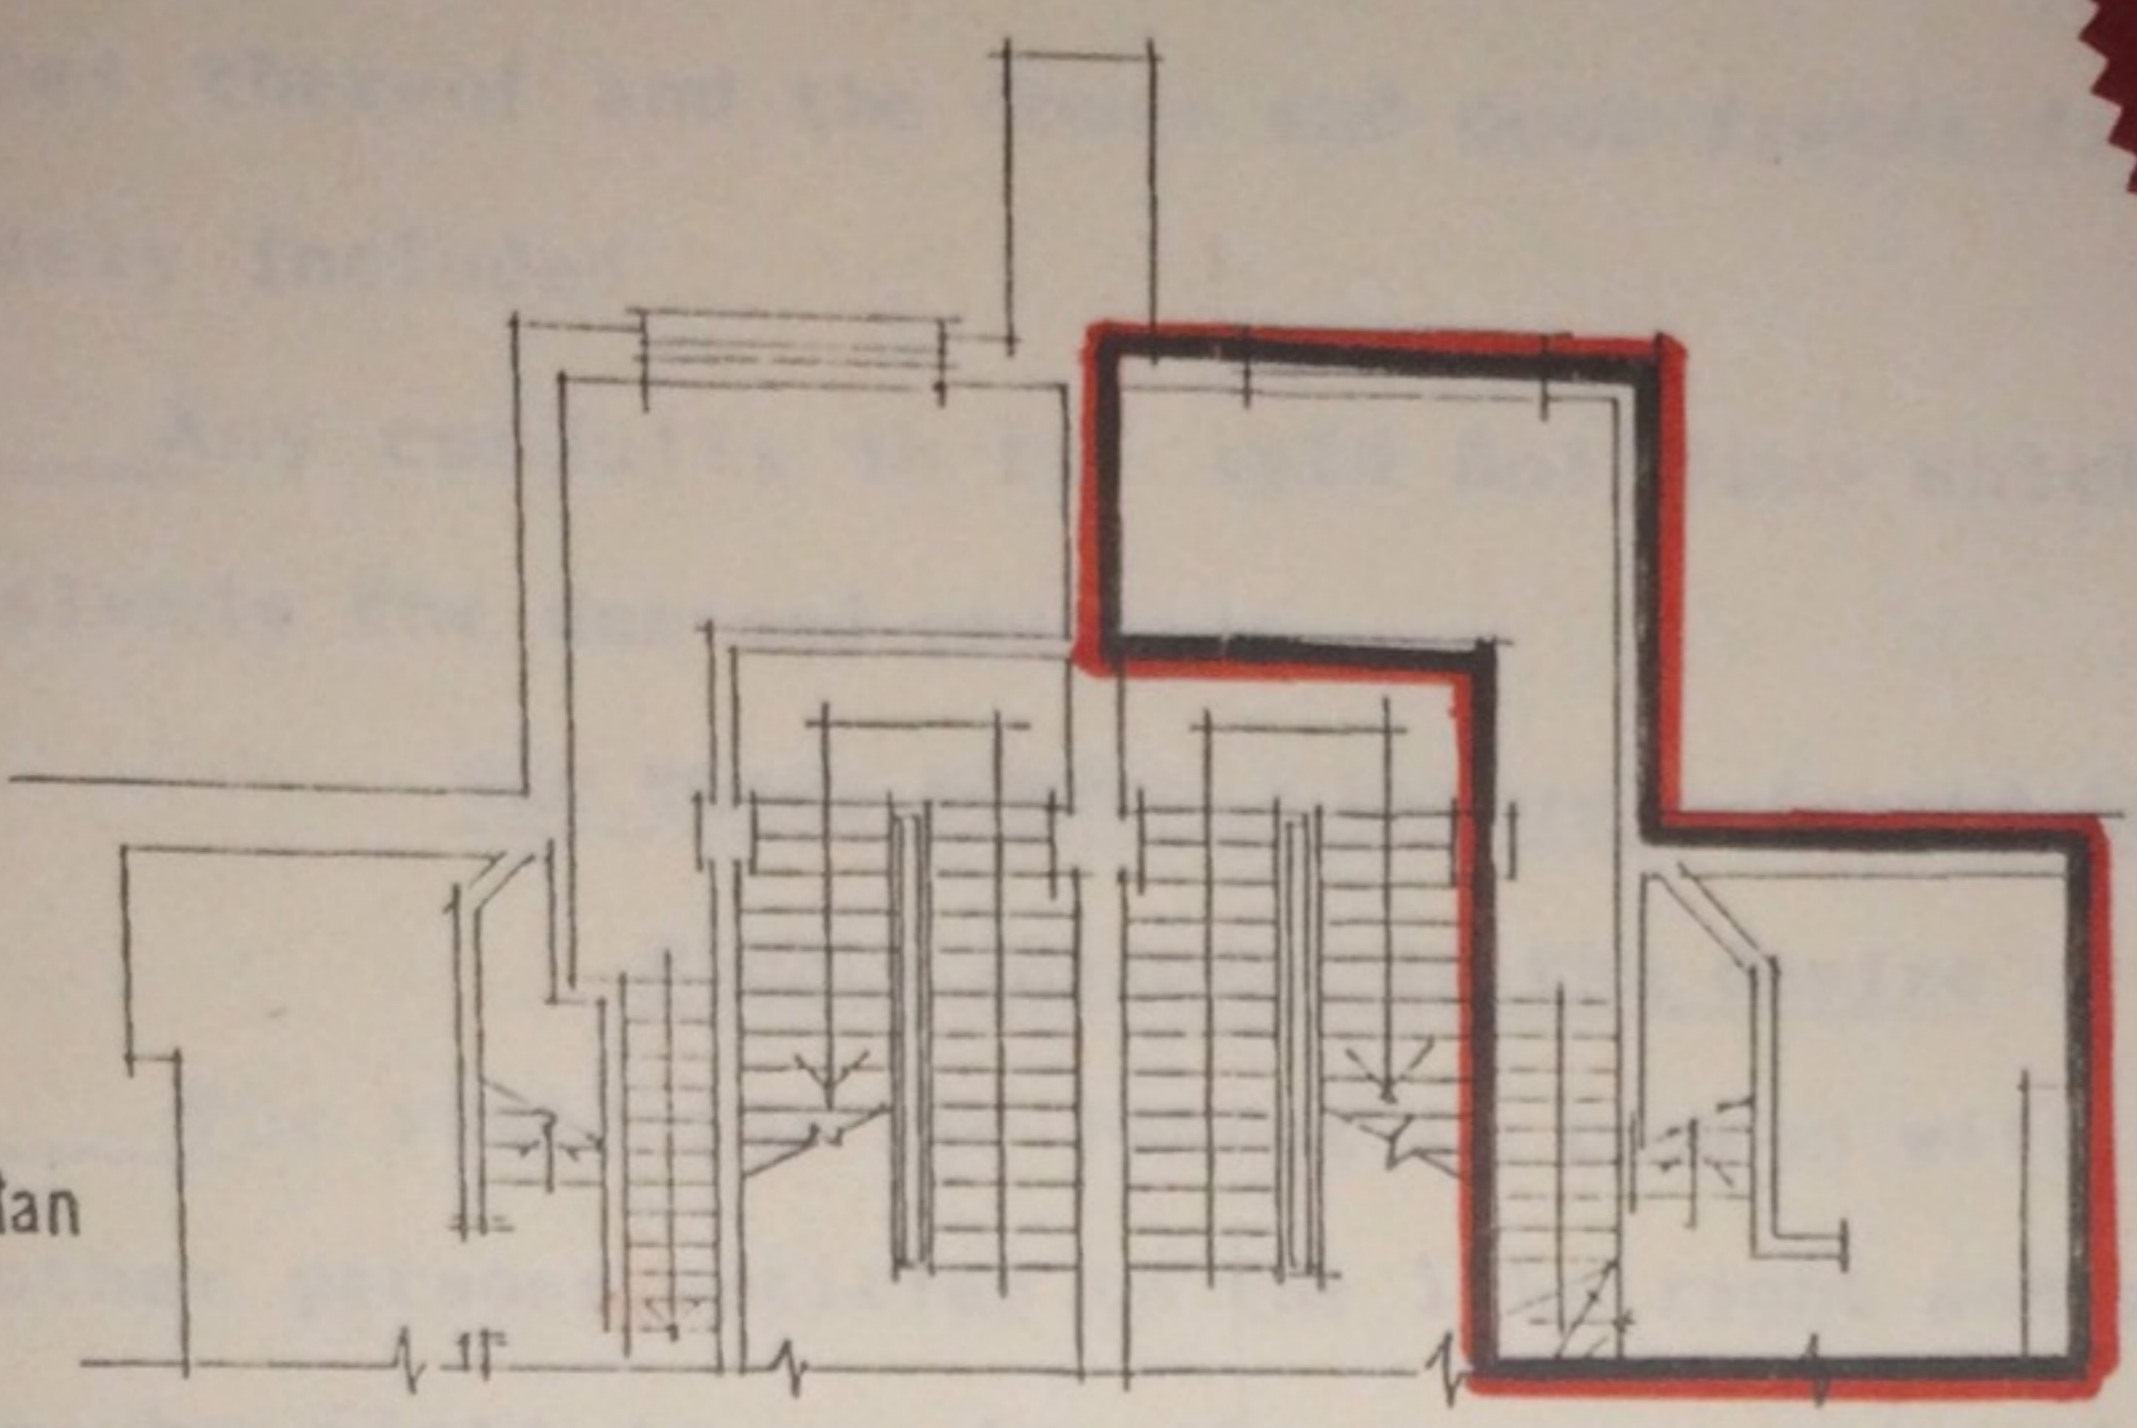

Span direction of timber joists in this location

Non structural walls

Existing steel beam

Flat 7

Flat 8

cond Floor Plan