
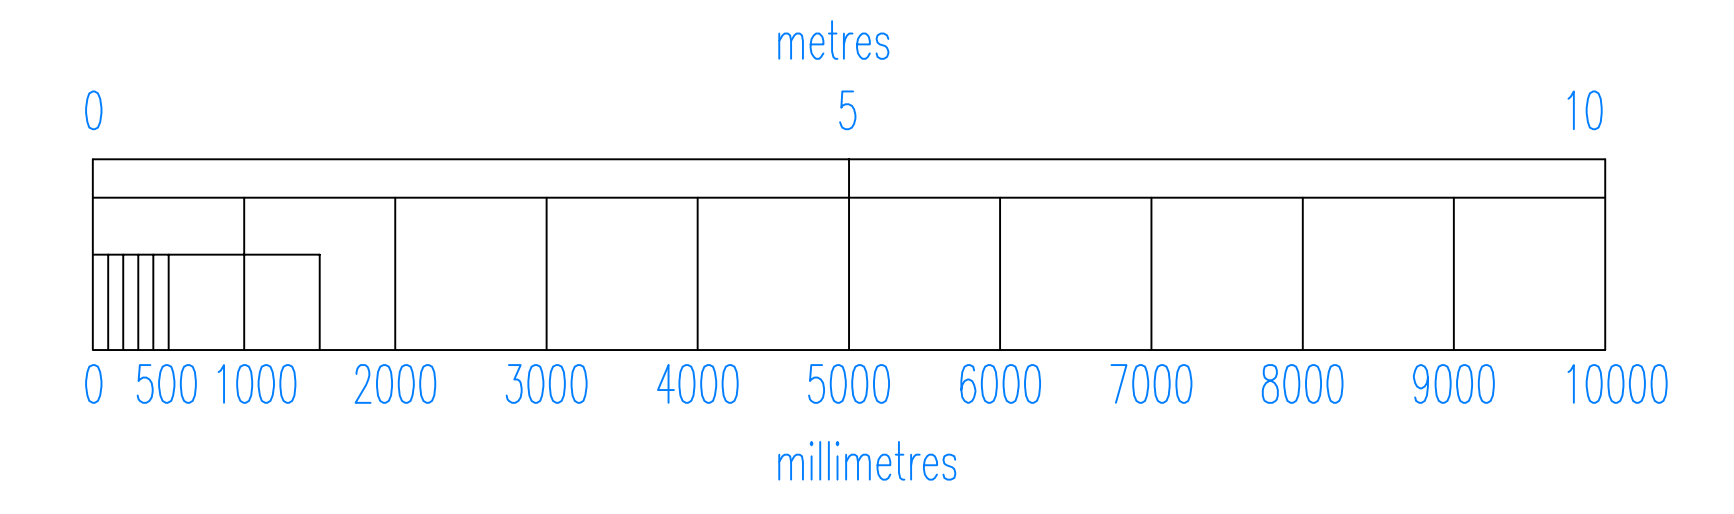
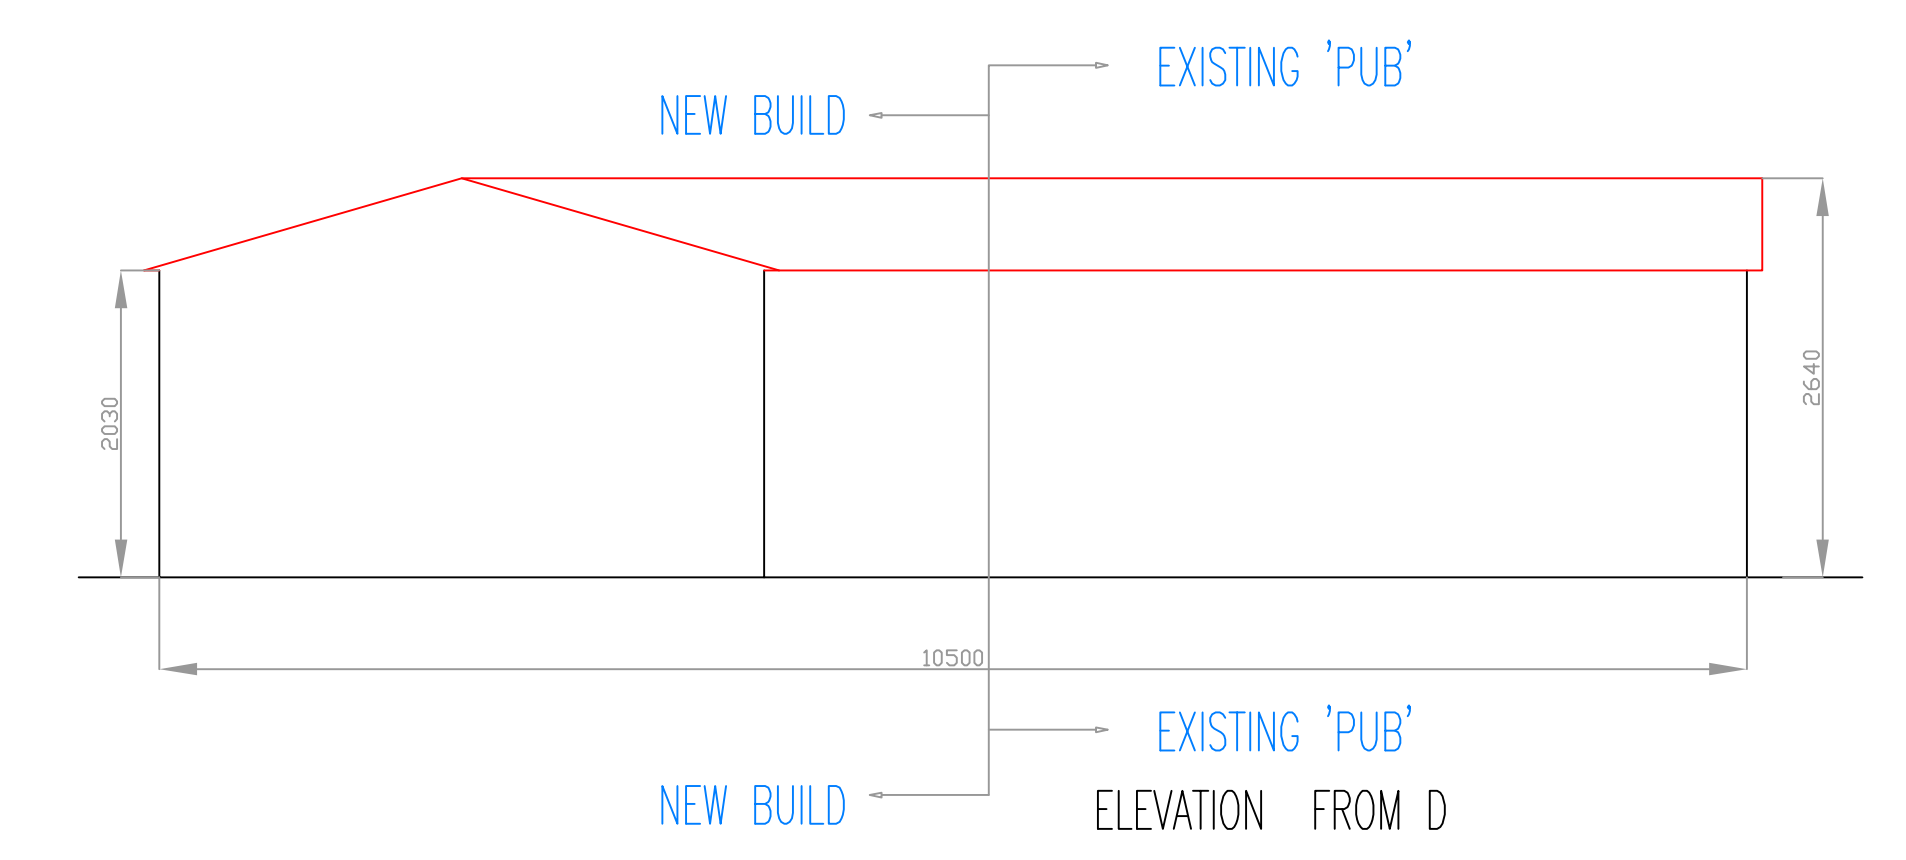
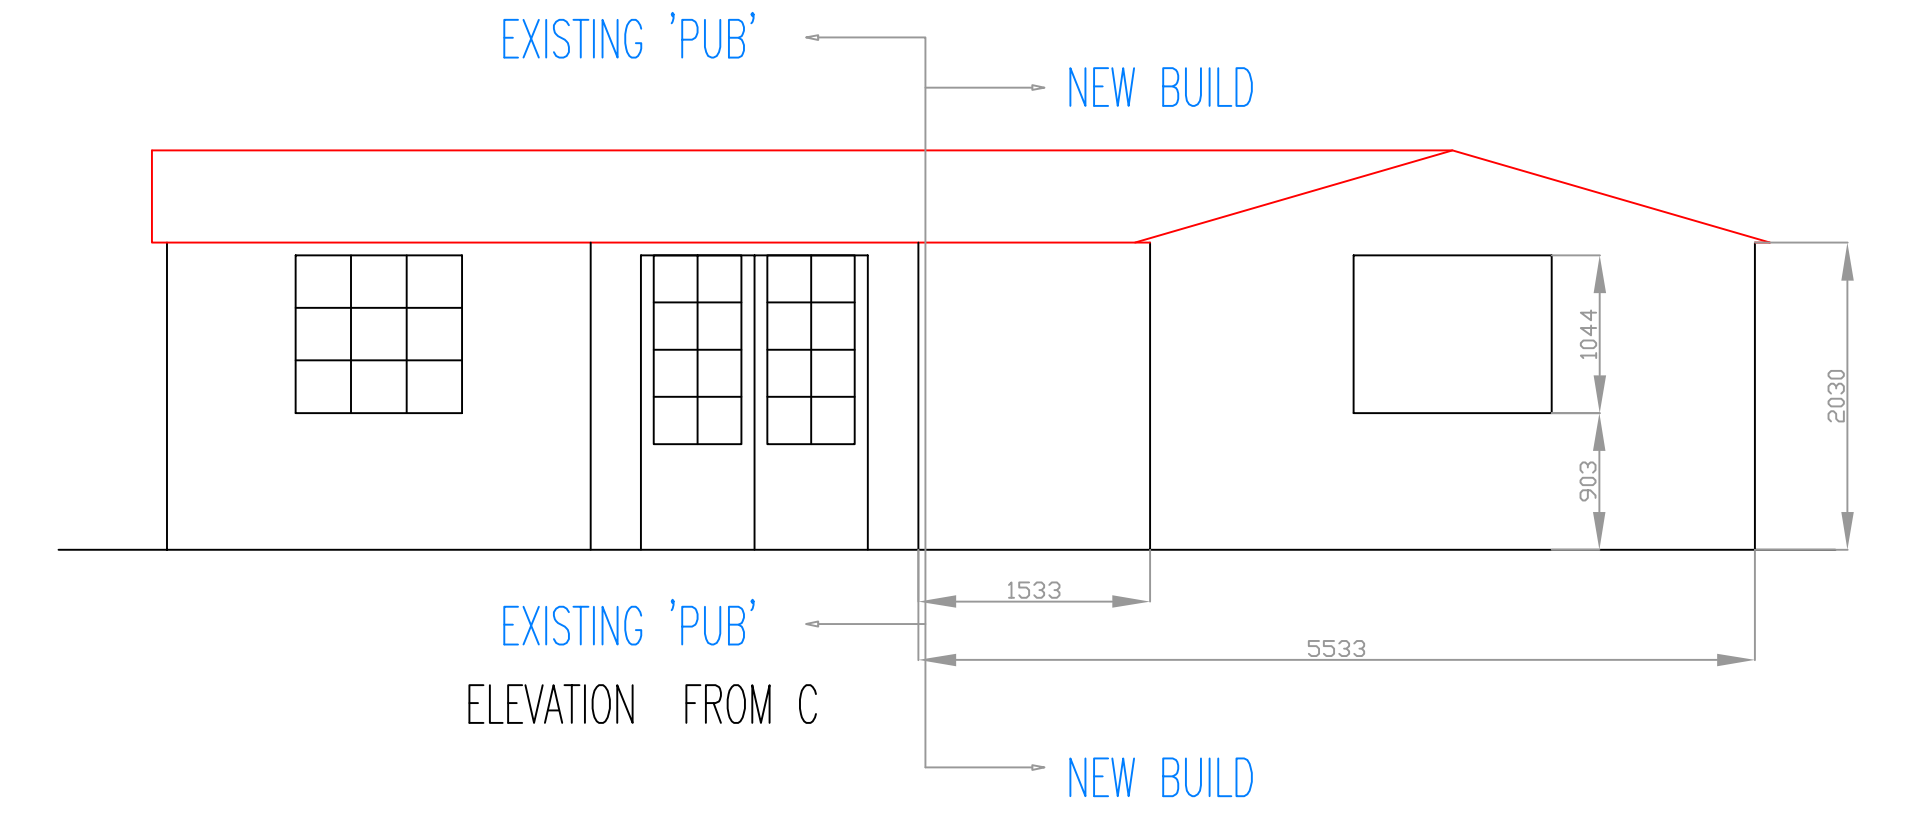
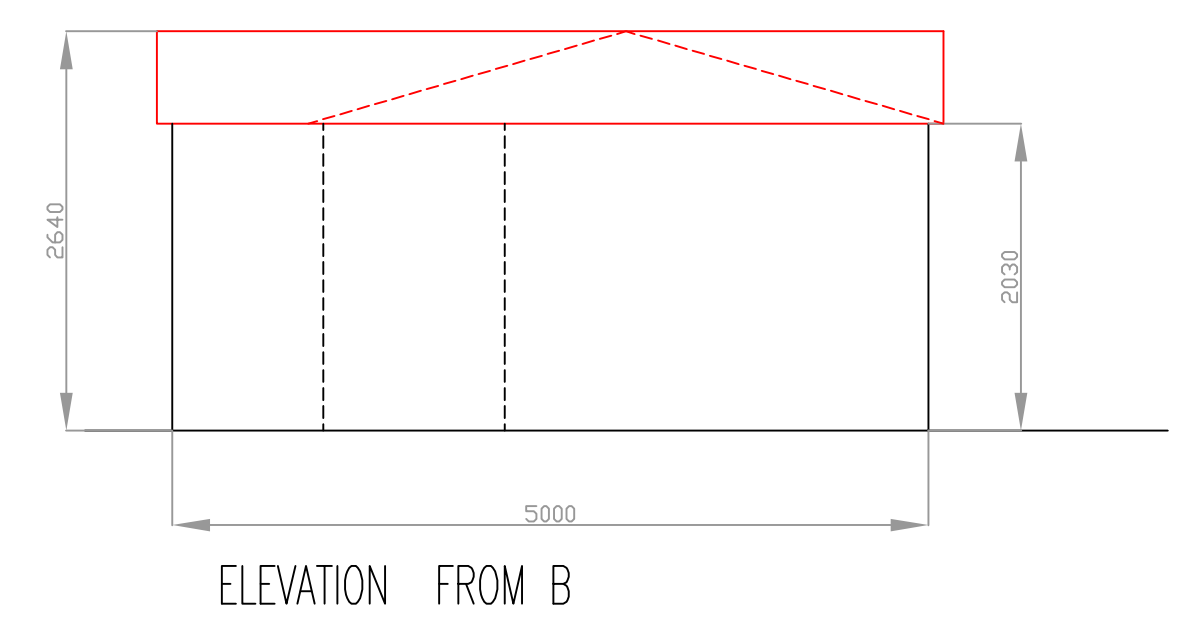
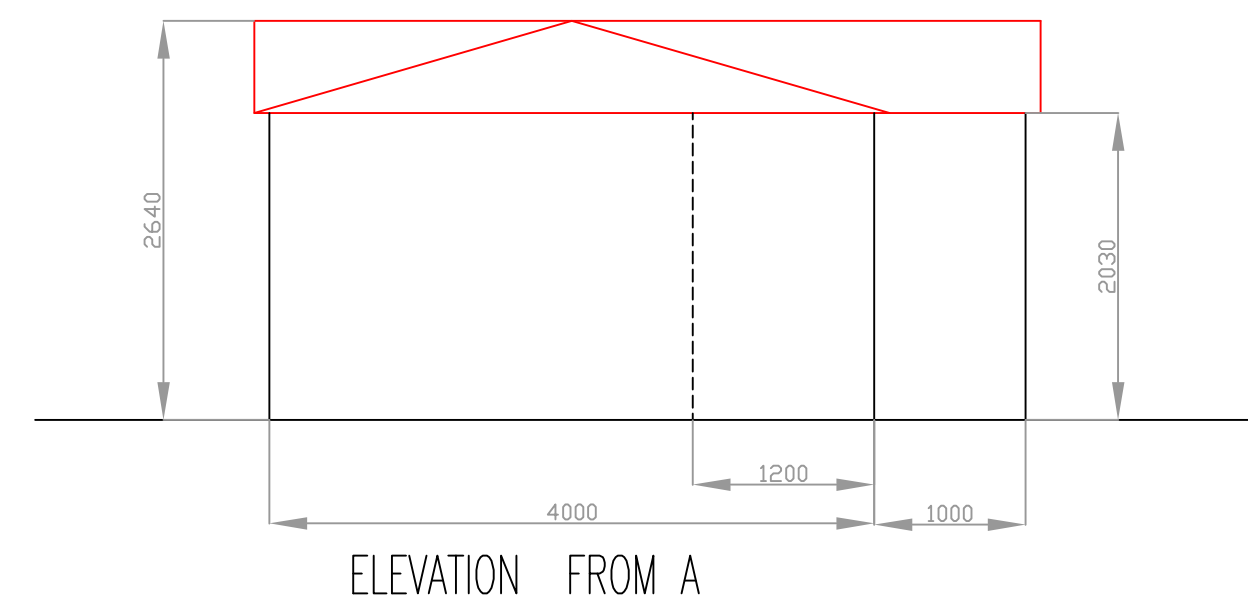
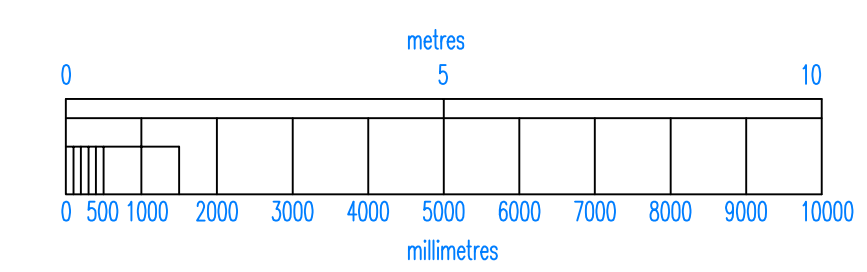


ISSUE	ALTERATIONS	DRAWN	CHK'D	MOD No.	DATE
1	LOCATION PLAN AND BOUNDARY FENCE ADDED	DH	LR	1	17.10.23
2	ELEVATION AT D ADDED	DH	LR	2	06.12.23

HUSBANDMAN'S DYKE

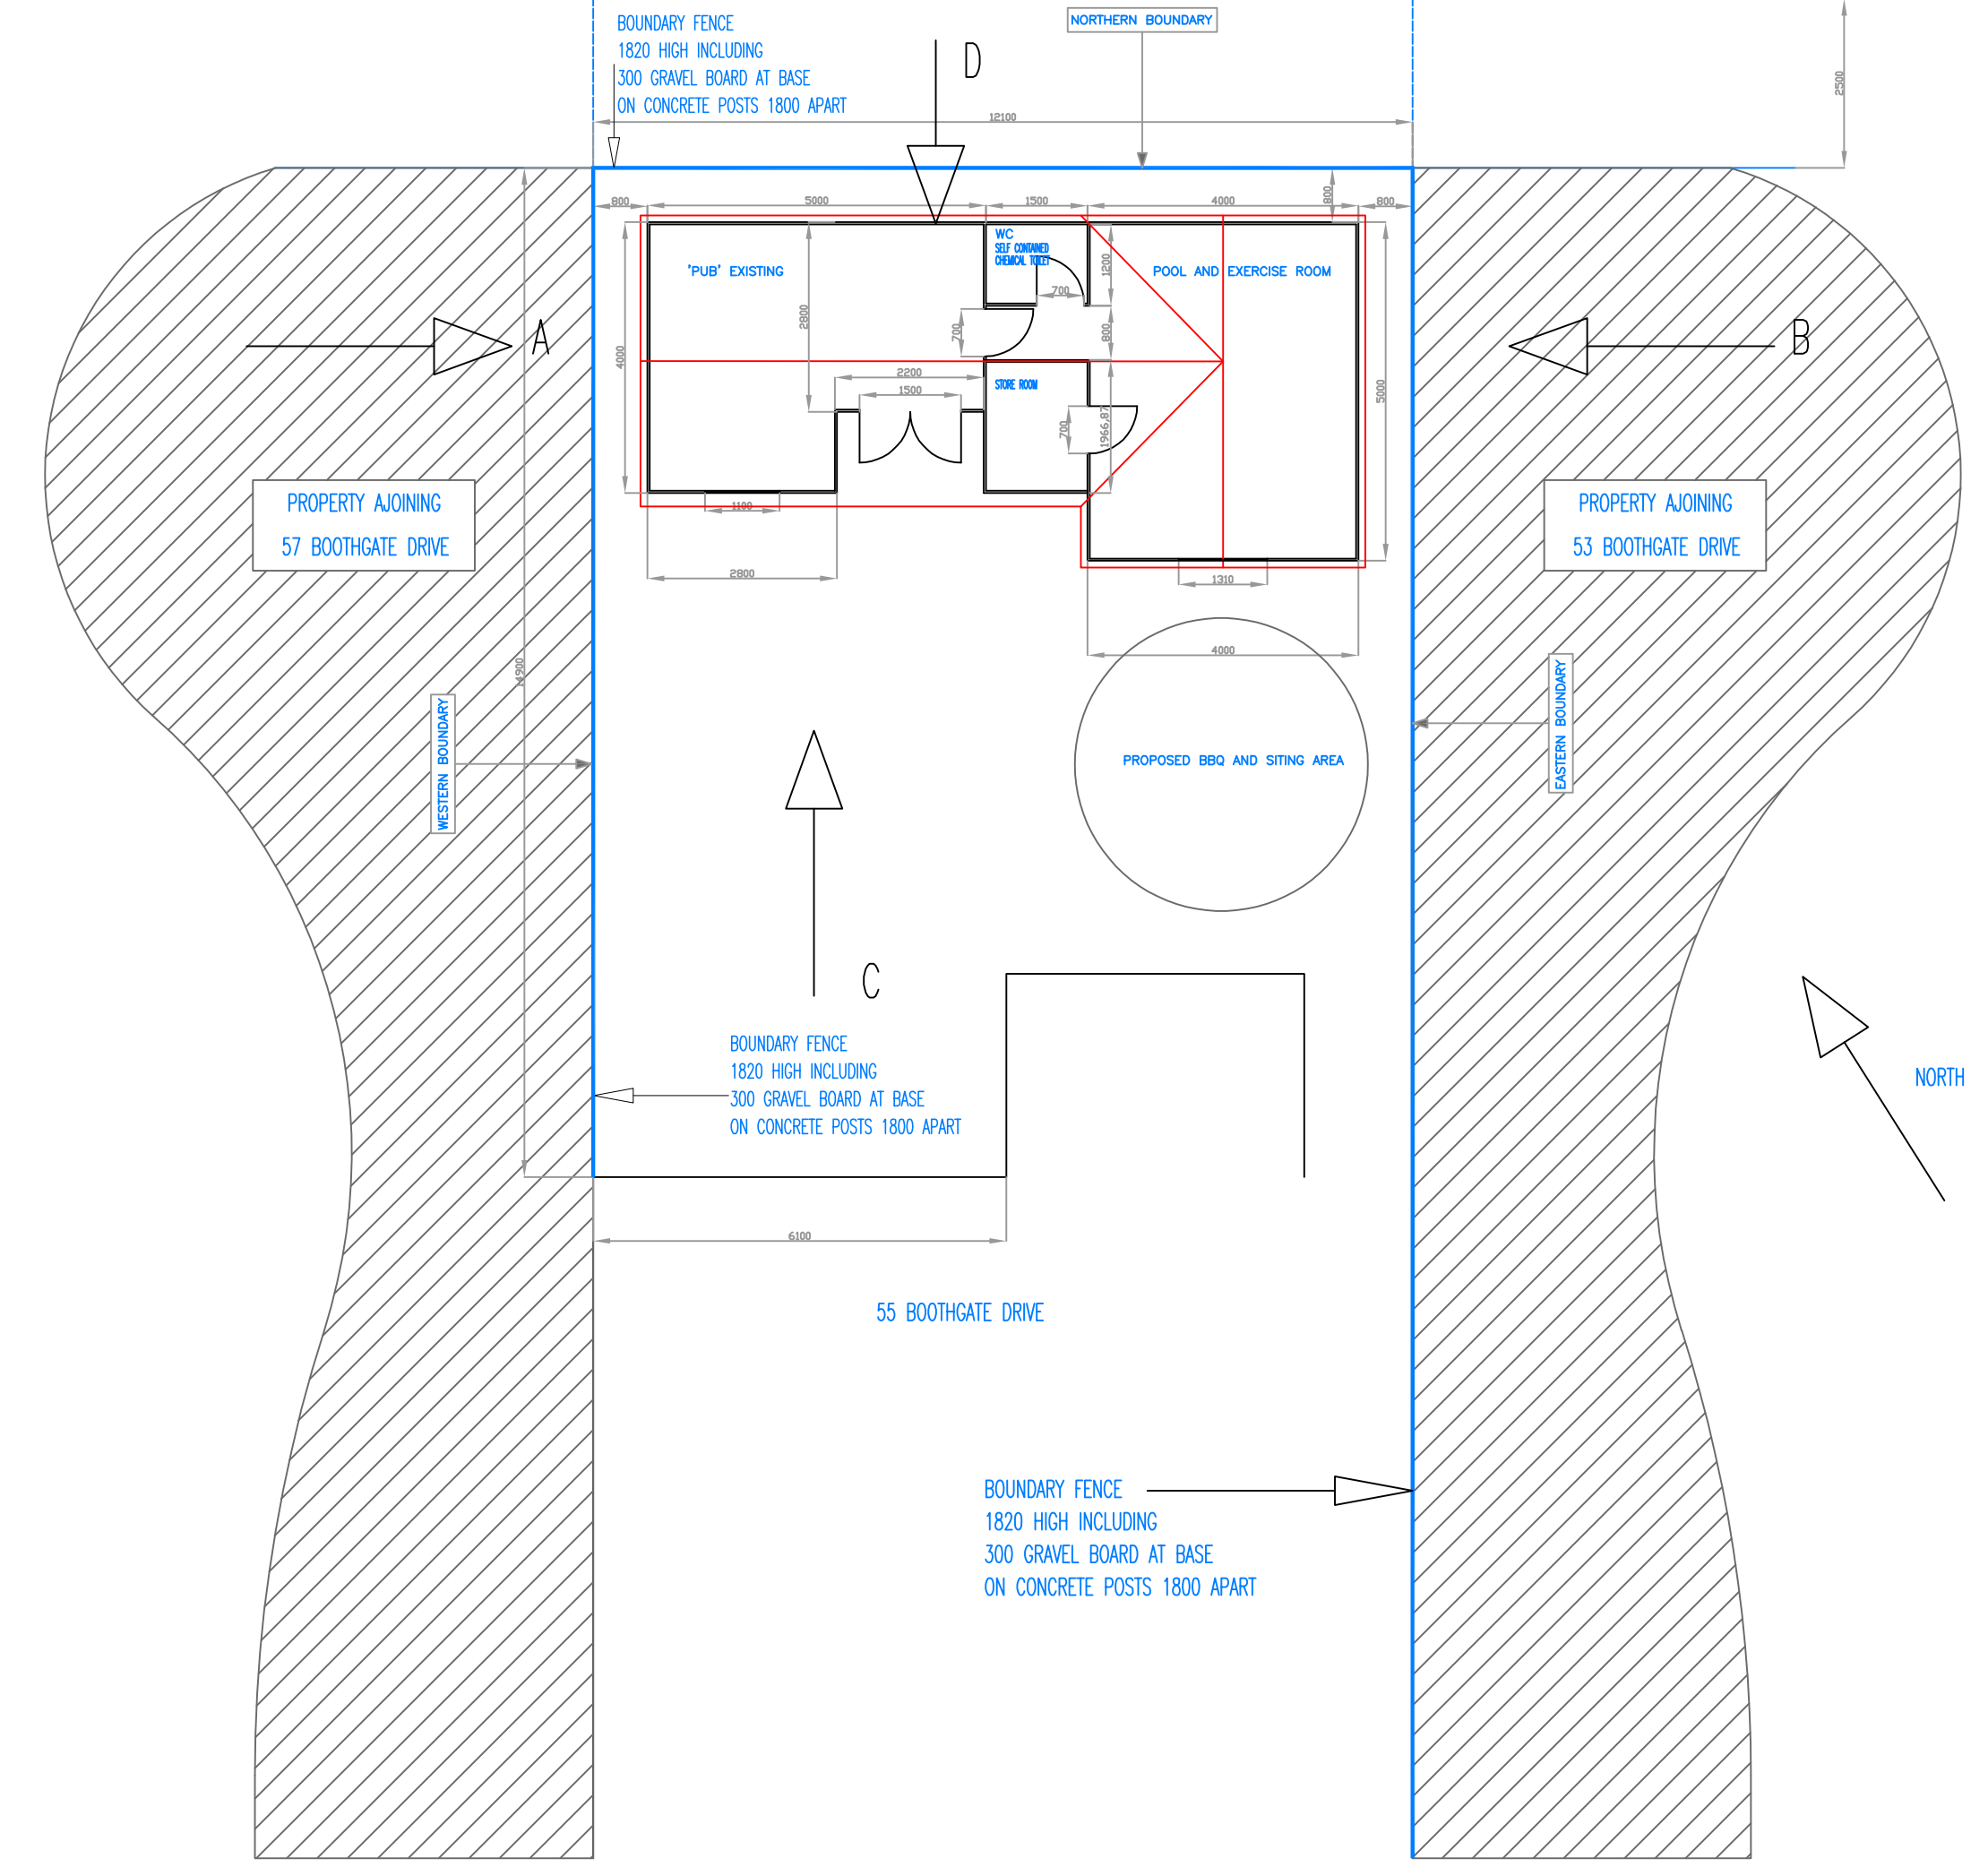

ALL ELEVATIONS SCALE 1:50

NOTES
 SHED WALLS 34mm INTERLOCKING WALL LOGS
 ROOF COVERING FELT SHINGLES (GREY)
 CONCRETE BASE
 150MM DEEP WITH METAL REINFORCING REBAR
 ON A CRUSHED BRICK SUN BASE ON
 PRE COMPACTED GROUND

SCALE		FIRST AS FIT DATE	
1:100	DRAWN	D.HUNNISSETT	15.09.23
	CHECKED	CLIENT	15.09.23
	APPROVED	CLIENT	15.09.23
TITLE: POOL AND EXERCISE ROOMS GARDEN SHED EXTENSION			
DRAWING STAMP		DATE	CLIENT
PROPOSAL		15.09.23	MR L Robinson 55 Boothgate Drive Howden, Goole 55 Boothgate Drive
SHEET No.	DRG No.	JOB No.	
OF	0001	LRA	
ISSUE	2		