



NOTES
DRAWING REMAINS COPYRIGHT OF THE ARCHITECT.

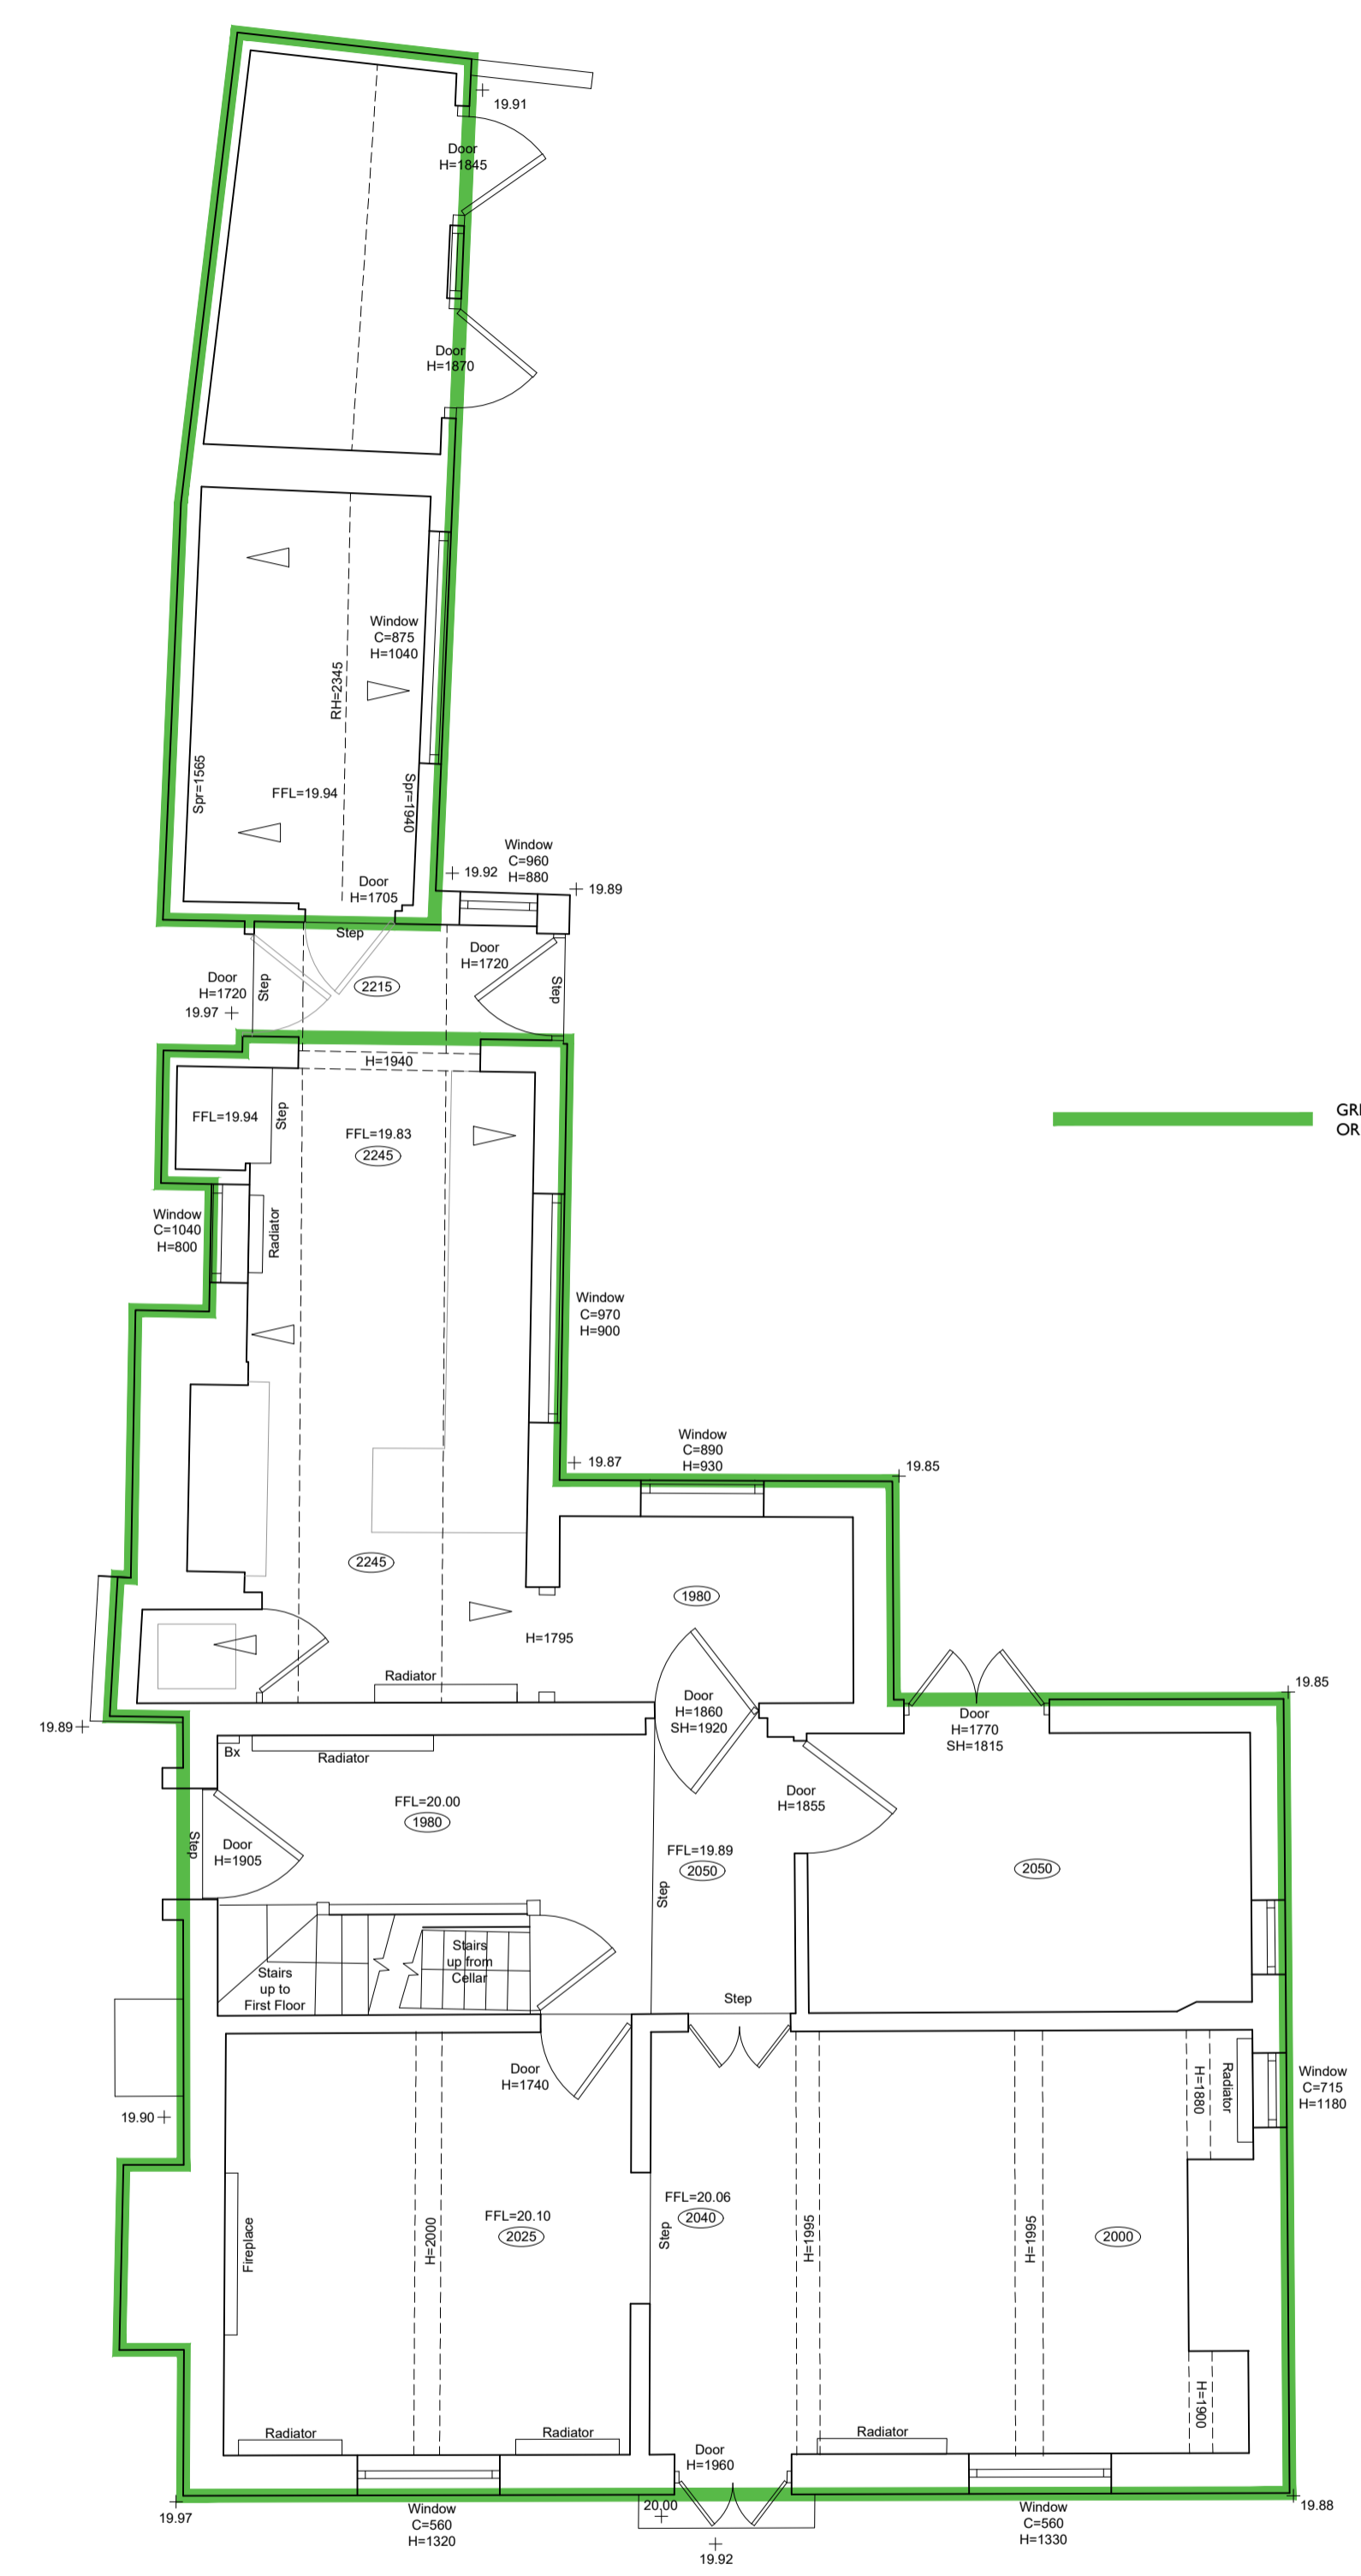


Ground Floor

01 EXISTING GROUND FLOOR PLAN
GA-004 / 1:500A1

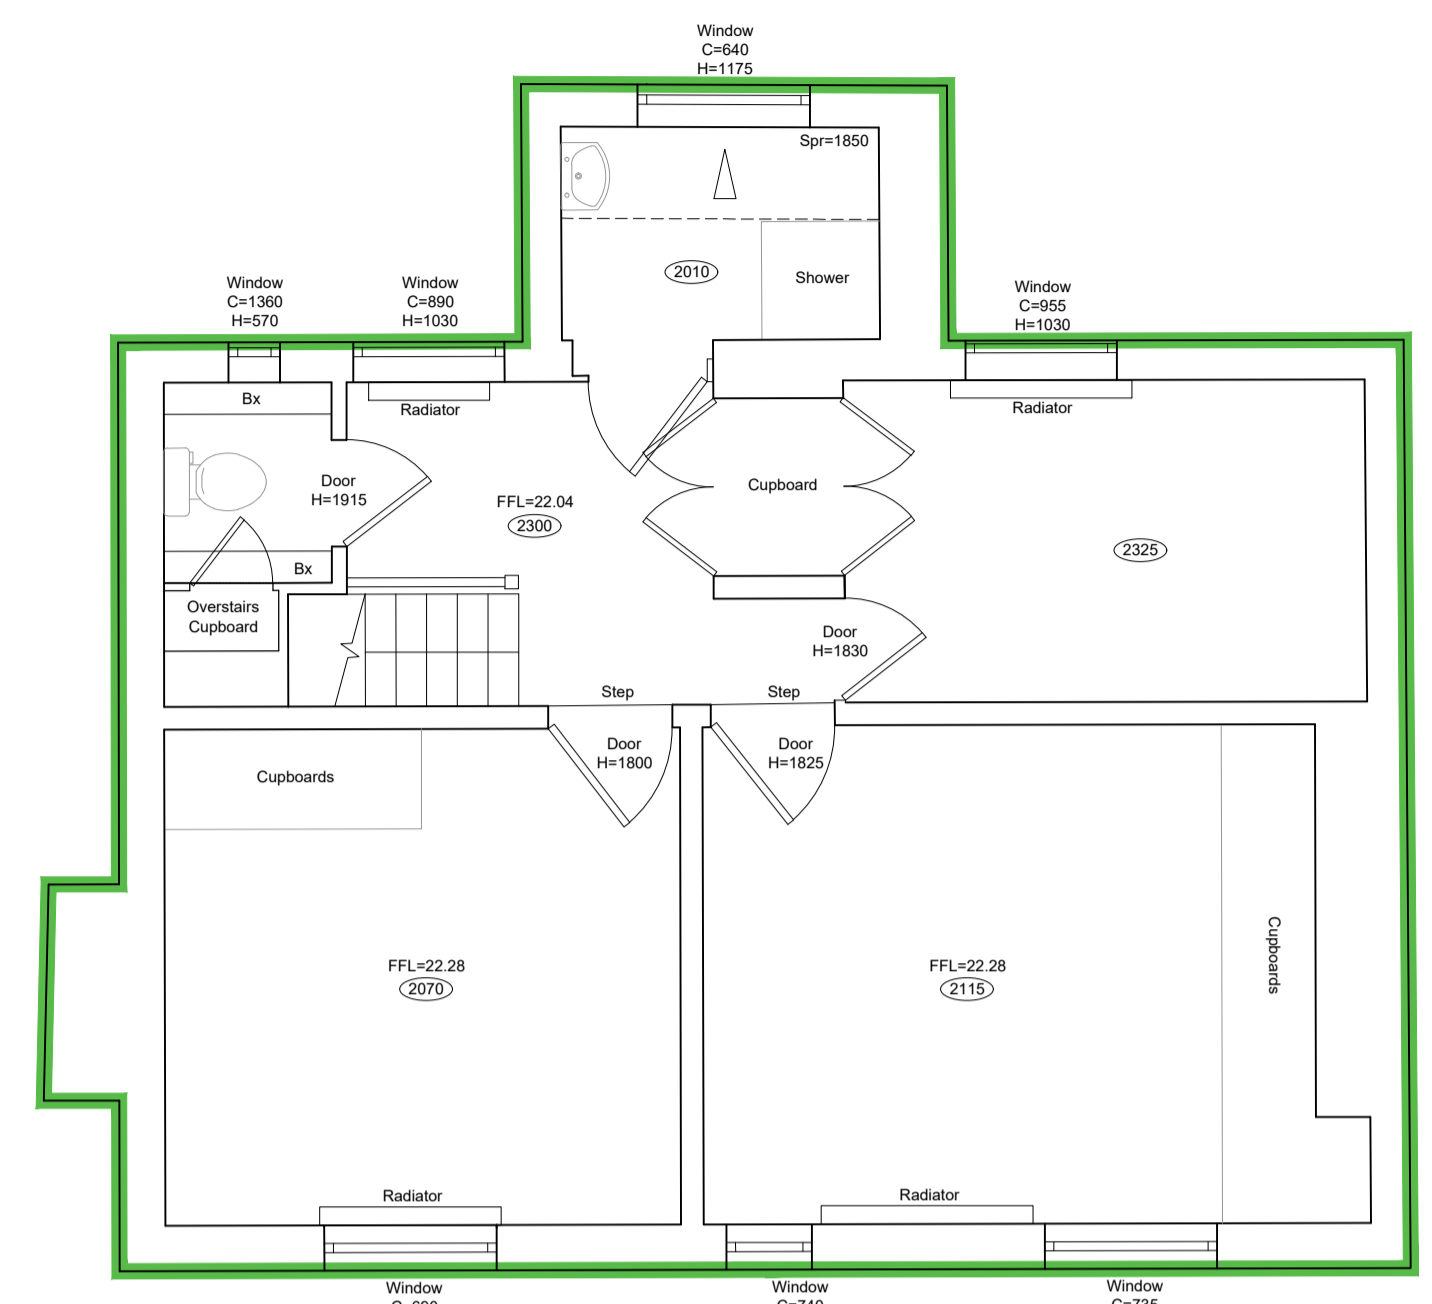

First Floor

02 EXISTING FIRST FLOOR PLAN (REMAINS UNCHANGED)
GA-004 / 1:500A1

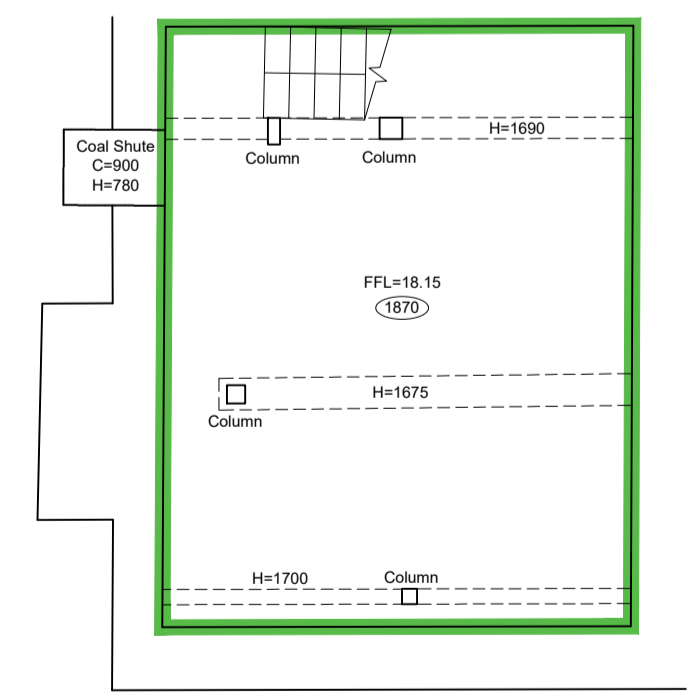

Cellar

03 EXISTING CELLAR FLOOR PLAN (REMAINS UNCHANGED)
GA-004 / 1:500A1