


Site Layout
1:500.

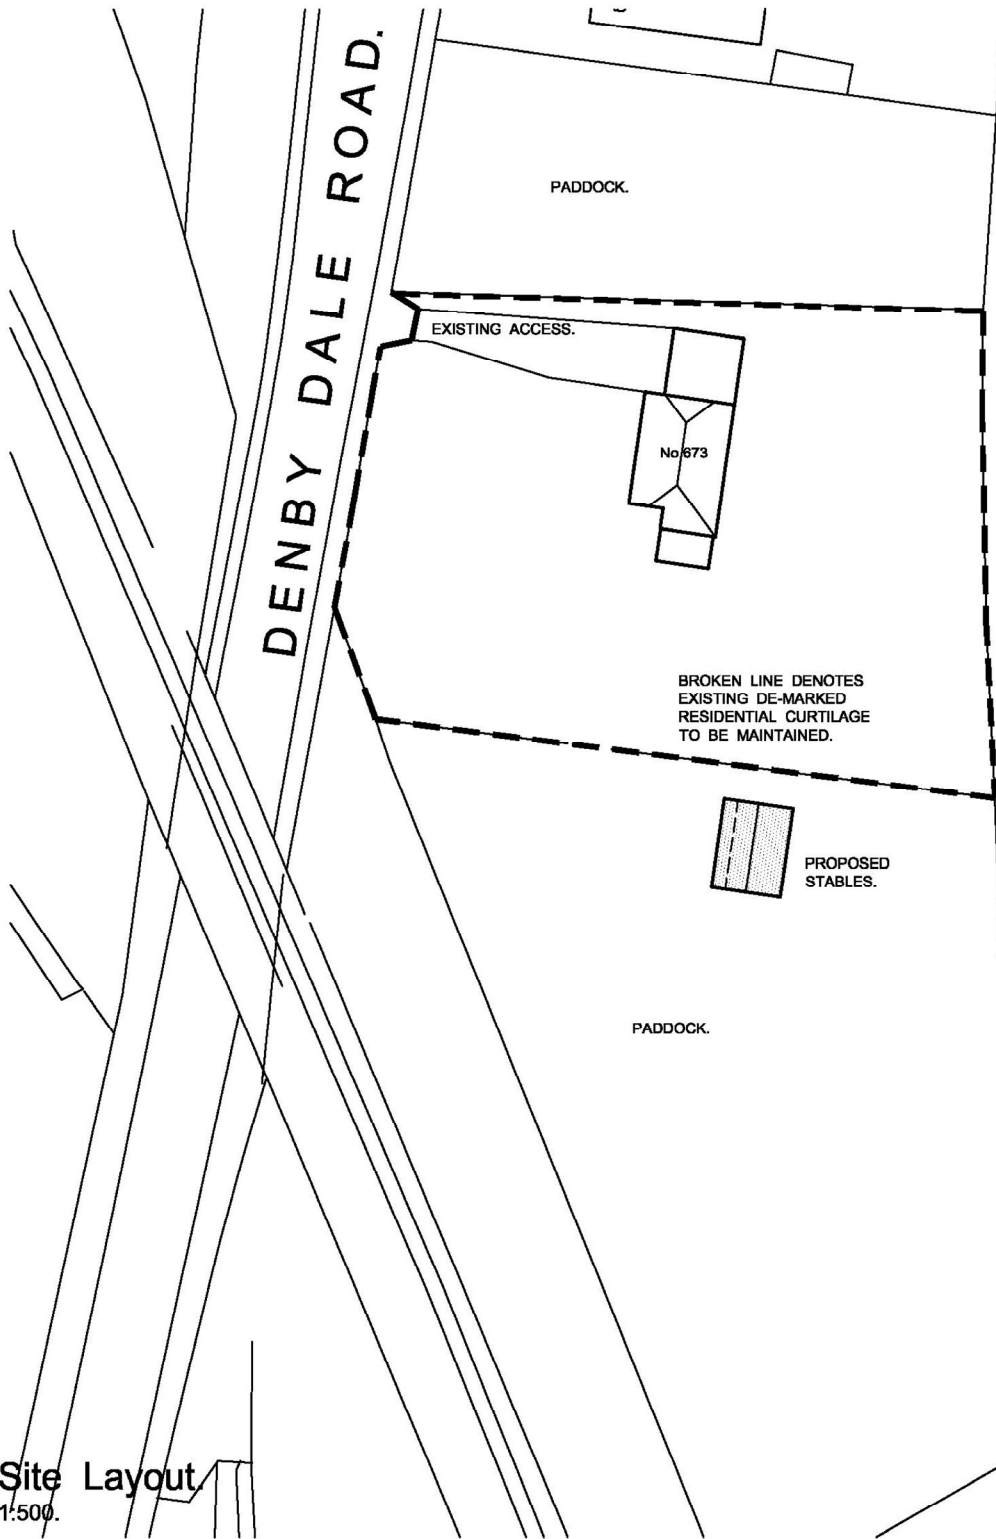

Location Plan
1:1250.



STEPHEN WELCER. m.c.i.a.t.
Architectural Technician and Surveyor.
217, Wakefield Road.
Normanton.
Wakefield.
WF6 1BP.
West Yorkshire.

Tel. 01924 890012.
Mob. 07989 964611.
e-mail. stevewelcer@btinternet.com.

C Residential curtilage and new surface add as L/A Planners request. 18.10.2017
D Minor amendments as client request. 17.10.2017
E Minor amendments as client request. 17.10.2017
F Minor amendments as L/A request. 17.10.2017



Property Address	Project Title	Drawing Title	Scale
673, DENBY DALE ROAD EAST. DURKAR, CRIGGLESTONE. WAKEFIELD. WF4 3AT.	PROPOSED STABLES. 673, DENBY DALE ROAD EAST. DURKAR, WAKEFIELD. FOR MR. L. STANHOPE.	PLAN AND ELEVATIONS AS PROPOSED.	1:500 - 1:1250 @ A3.
			Date
			AUG. 2017
			Drawn by
			SW
			Checked by
			-
			Drawing no.
			2017-79-02
			Revision
			F