


Pool Section PA-PA
1:100

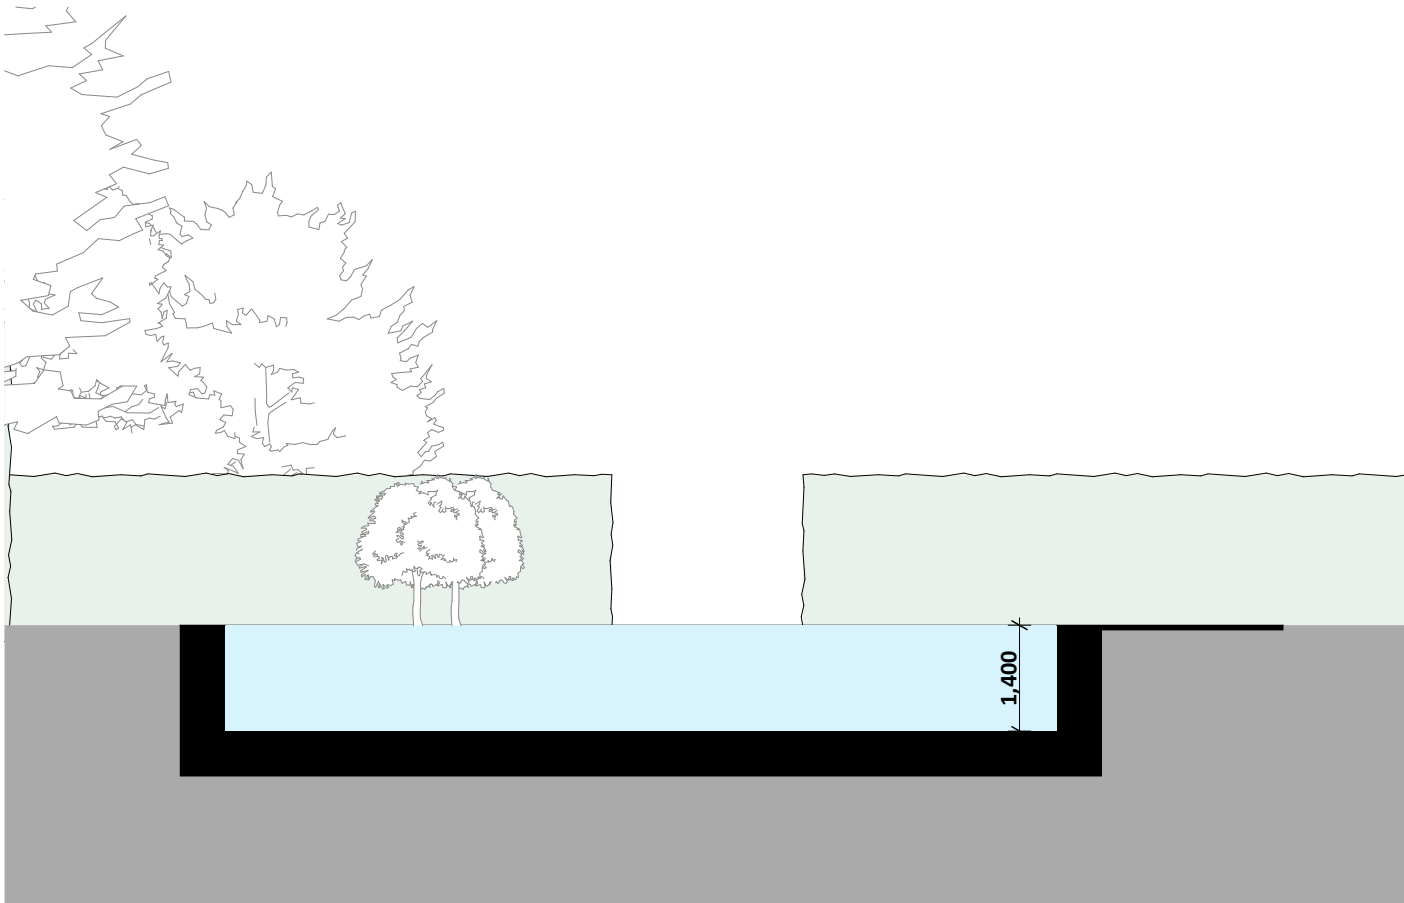


Pool Section PB-PB
1:100

NOTES

ALL DRAWINGS TO BE PRINTED AT 100% SCALE. DO NOT FIT TO PRINTER MARGINS WHEN PRINTING. DO NOT SCALE DIMENSIONS FROM THE DRAWING. USE FIGURED DIMENSIONS ONLY.

1. This drawing is copyright of HollandGreen Ltd. Reproduction is only to take place with written authority.
2. These plans are subject to Planning & Building Regulation Approval or any other statute in law before building work commences.
3. Any structural work where mentioned on this drawing is subject to a qualified structural and civil engineer calculations before building work commences.
4. All boundaries are assumed. To be confirmed on site before building work commences.
5. Any discrepancies are to be brought to the attention of HollandGreen Ltd for rectification. If in doubt, ASK.
6. Only drawings marked as CONSTRUCTION status can be used to build or manufacture from.
7. All windows and doors shown on schedules and drawings are indicative only and no manufacturing should be carried out until a site survey has been conducted by manufacturer.
8. The survey information shown on this drawing is based on a survey prepared by a third party. HollandGreen accept no responsibility for the accuracy or completeness of the survey.

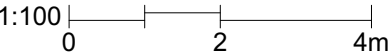

Stage: **CONSTRUCTION**
Drawing: Proposed Pool Sections

Revision	Date	Details
PL01	05/10/2023	Planning
PL02	30/11/2023	Revised Planning

Project	Gillon - Paxford House
Project Number	1110
Address	Paxford House Paxford Blockley Gloucestershire GL55 6XQ
Project Leader	Simon Griffiths
Date	30 November 2023
Scale	1:100 @ A3
Drawing Number	Revision
053-200	PL02

Master Court 1st Floor
Church Road Thame OX9
3FA

info@hollandgreen.co.uk
hollandgreen.co.uk

HOLLAND
GREEN™