


**EXISTING GROUND FLOOR**



**EXISTING FIRST FLOOR**

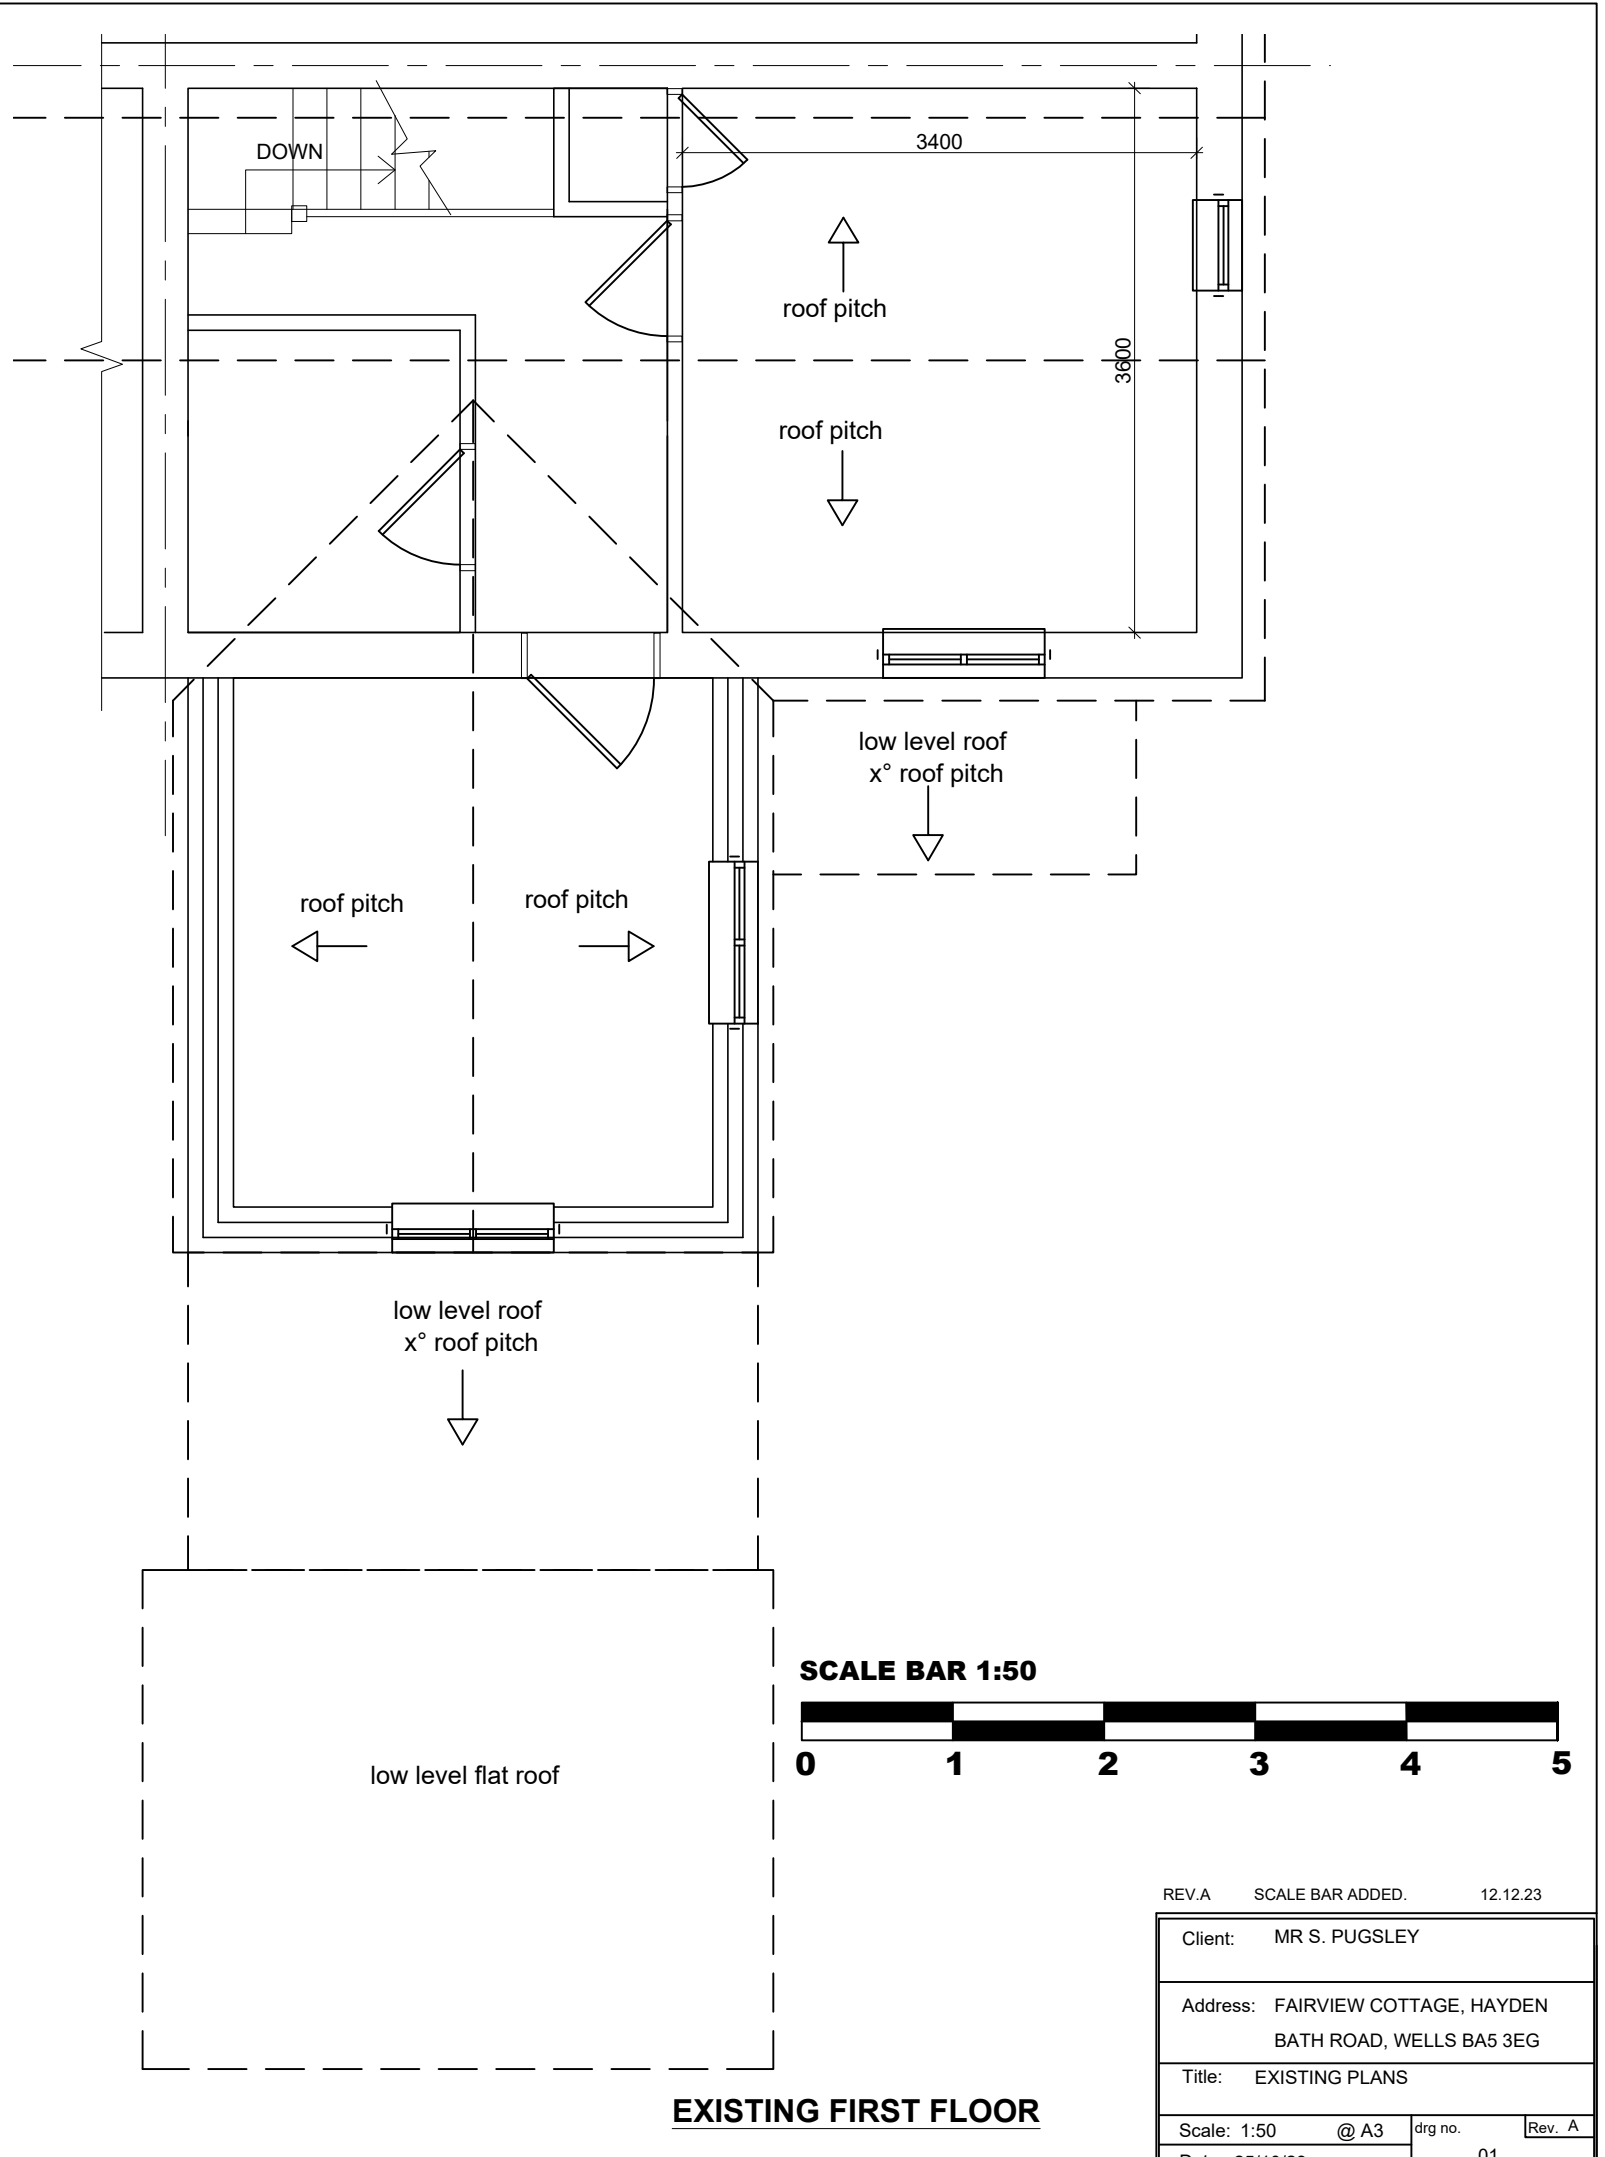

REV.A	SCALE BAR ADDED.	12.12.23
Client:	MR S. PUGSLEY	
Address:	FAIRVIEW COTTAGE, HAYDEN BATH ROAD, WELLS BA5 3EG	
Title:	EXISTING PLANS	
Scale: 1:50	@ A3	drg no.   Rev. A
Date: 25/10/23		01