


PROPOSED GROUND FLOOR



PROPOSED FIRST FLOOR

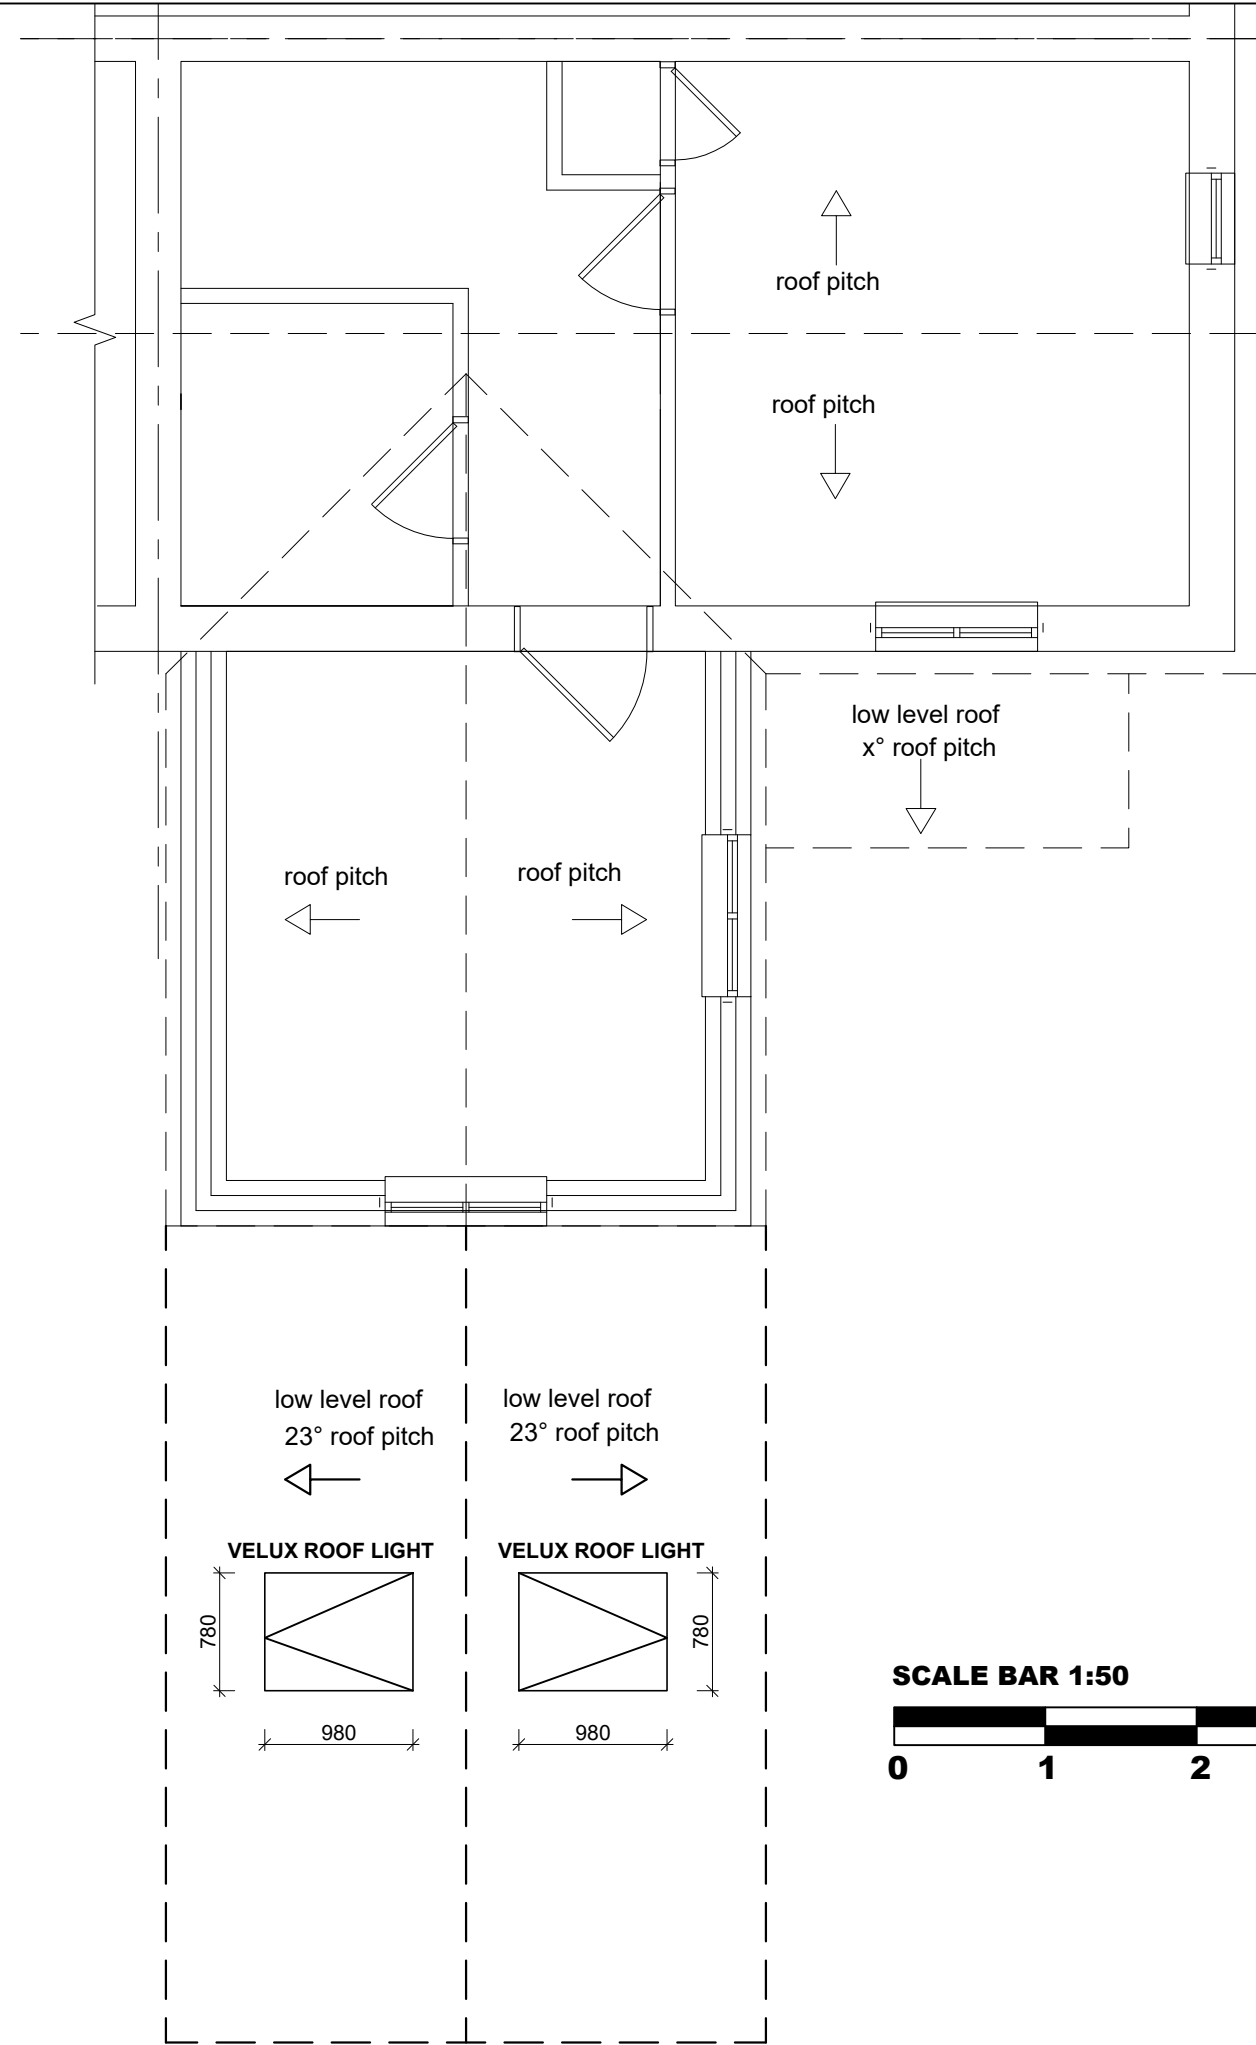

REV.A	SCALE BAR ADDED.	12.12.23
Client: MR S. PUGSLEY		
Address: FAIRVIEW COTTAGE, HAYDEN BATH ROAD, WELLS BA5 3EG		
Title: PROPOSED PLANS GROUND AND FIRST FLOOR		
Scale: 1:50	@ A3	drg no. Rev. A
Date: 25/10/23		03