


PROPOSED GROUND FLOOR

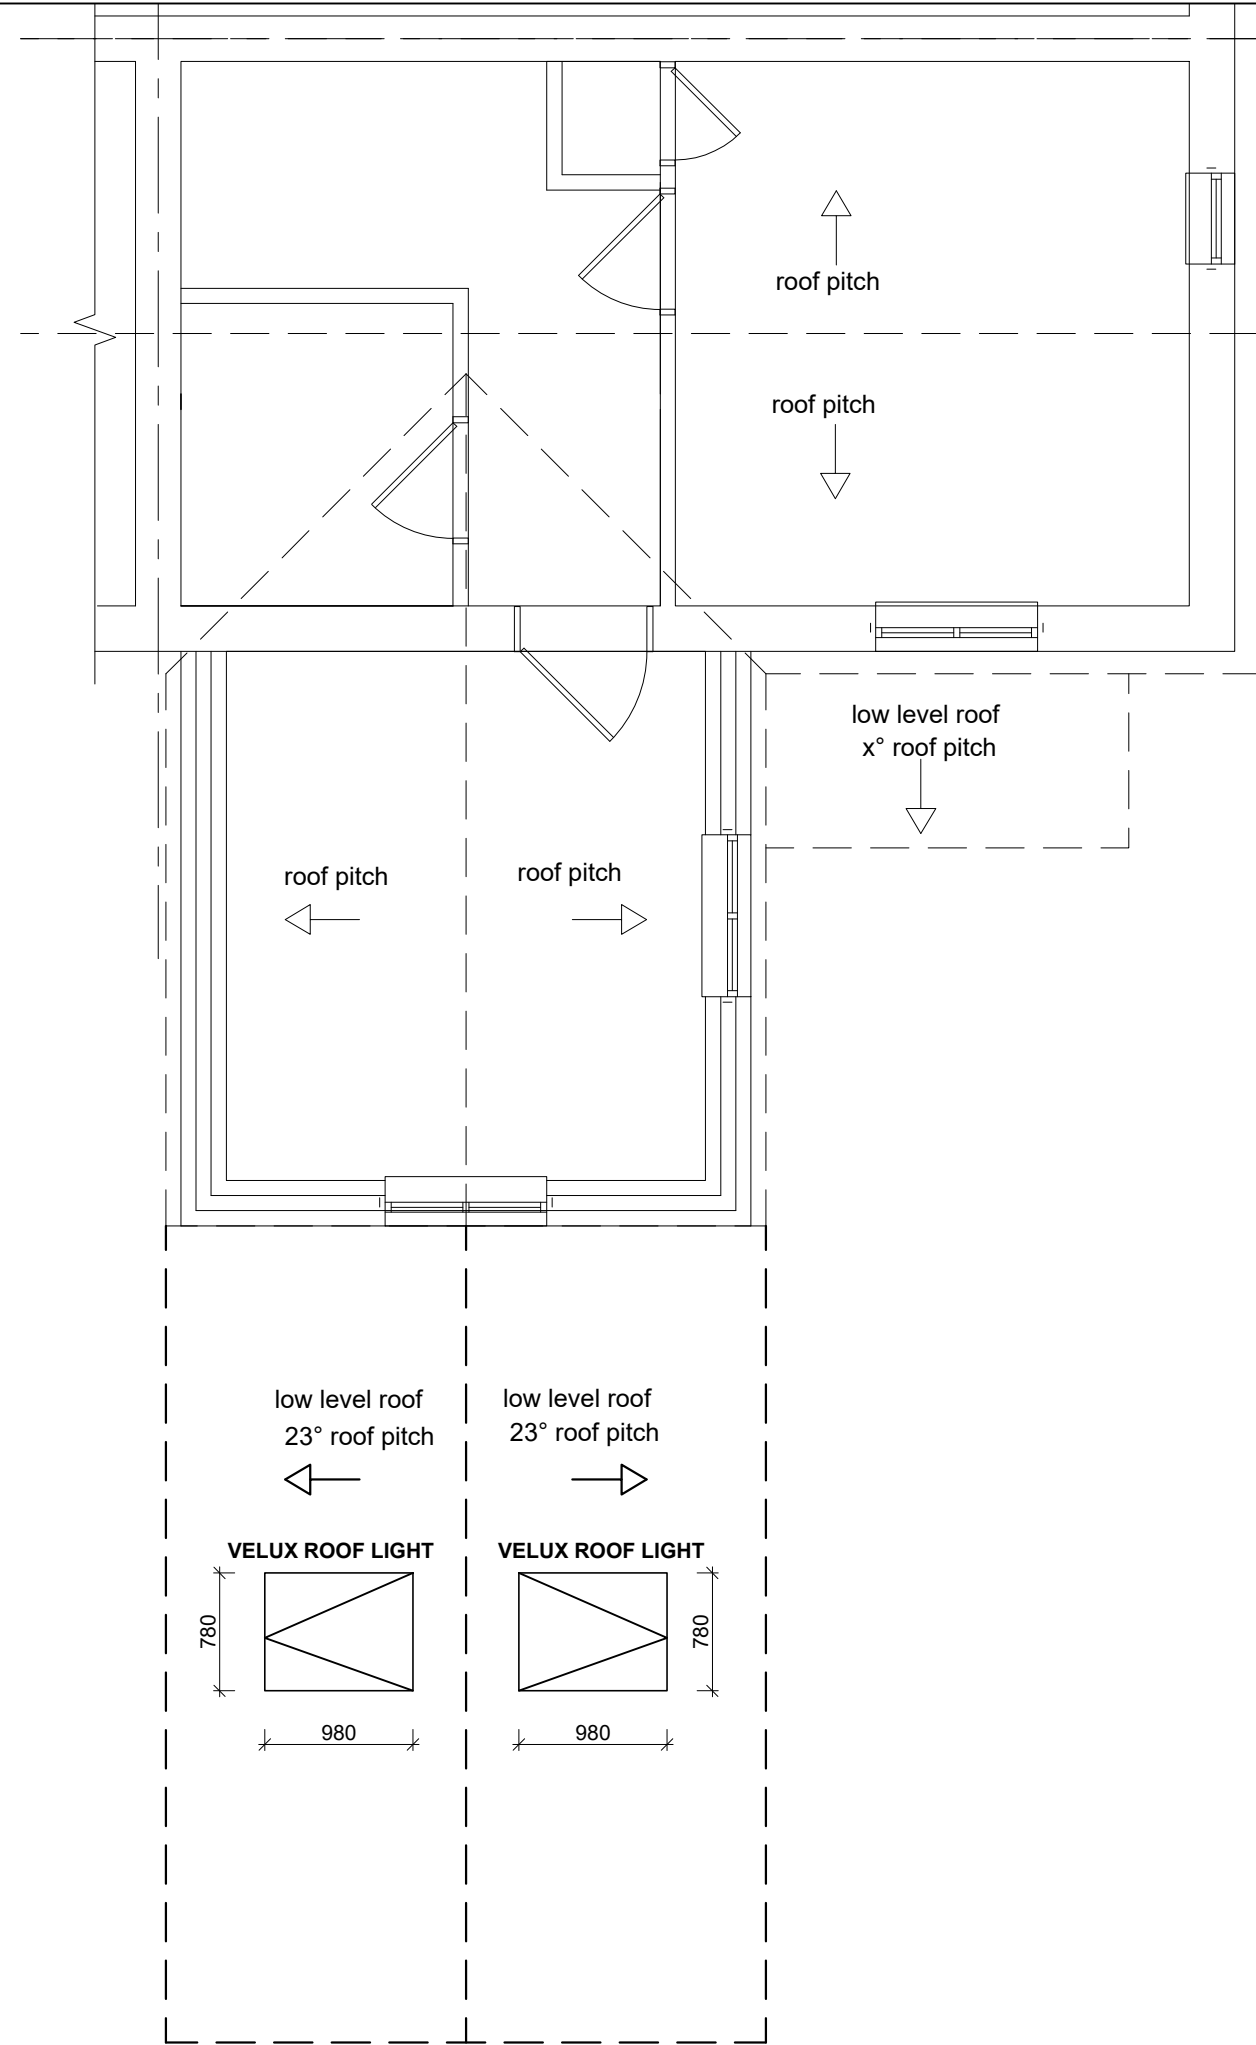

PROPOSED FIRST FLOOR

Client: MR S. PUGSLEY			
Address: FAIRVIEW COTTAGE, HAYDEN BATH ROAD, WELLS BA5 3EG			
Title: PROPOSED PLANS GROUND AND FIRST FLOOR			
Scale: 1:50	@ A3	drg no.	Rev.
Date: 25/10/23		03	