


NOTES:

1. This drawing remains the copyright of Hudson and Madigan Ltd. and shall not be copied in any format without written consent. The issue of the drawing in digital format only entitles the recipient to use the information visible in paperspace at the time of issue for the purposes of the named project only.
2. All dimensions to be checked on site by those undertaking the work.
3. Where reference is given to a written specification that shall take precedence over the drawing.
4. Where two or more drawings illustrate the same element, the larger scale drawing takes precedence.
5. Later drawing revisions and/or issue dates always take precedence over earlier versions.
6. Elements that are subject to detailed design by others are purely indicative and you should make reference to the relevant information provided by those designers which will at all times take precedence over this drawing.

2.0m high triple point W section Ultra steel palisade fencing comprising of; cold rolled 102mm x 44mm I section posts complete with 2No. cold rolled 50mm x 50mm x 2750mm RSA rails and each bay clad with 17No. 2350mm long W section pales secured with M8 x 30mm security bolts and snap off nuts. All posts to be set into suitable concrete foundations. All fencing and fixtures are to be finished in a hot dipped Galvanised finish

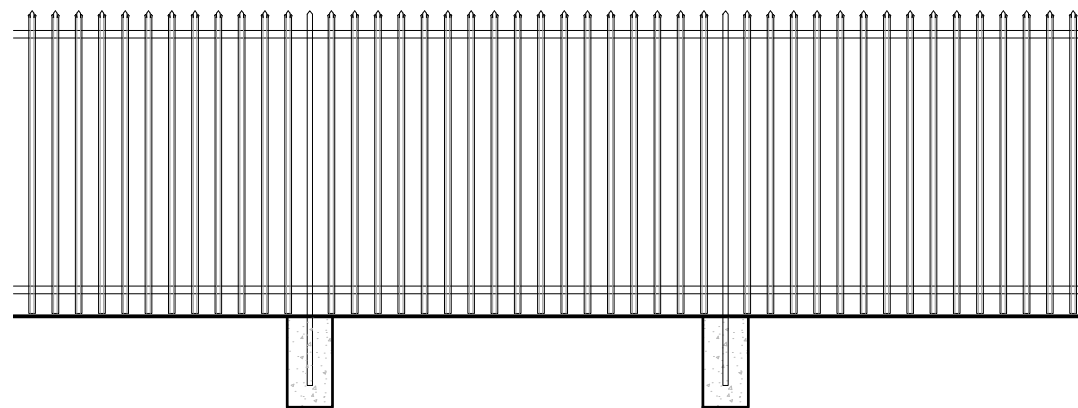

No.	Date	Description	Drawn	Chkd
A	31/07/20	fence height reduced	GM	HP

Revisions

**Hudson+Madigan**

PROJECT TITLE:


Hellyar Plastics, Tyler Way,  
Whitstable, CT5 2RX

DRAWING TITLE:

Fence Elevation as Proposed

DRAWING No:	03	REVISION:	A
DATE:	05.06.20	STATUS:	Planning
JOB No:	HM93	SCALE:	1:50 @ A3
DRAWN:	GM	CHECKED:	-

Fence Elevation as Proposed @ 1:50

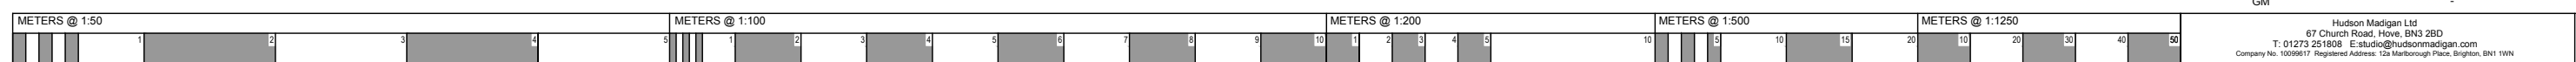

Hudson Madigan Ltd  
67 Church Road, Hove, BN3 2BD  
T: 01273 251808 E: studio@hudsonmadigan.com  
Company No. 10099517 Registered Address: 12a Marlborough Place, Brighton, BN1 1WN