

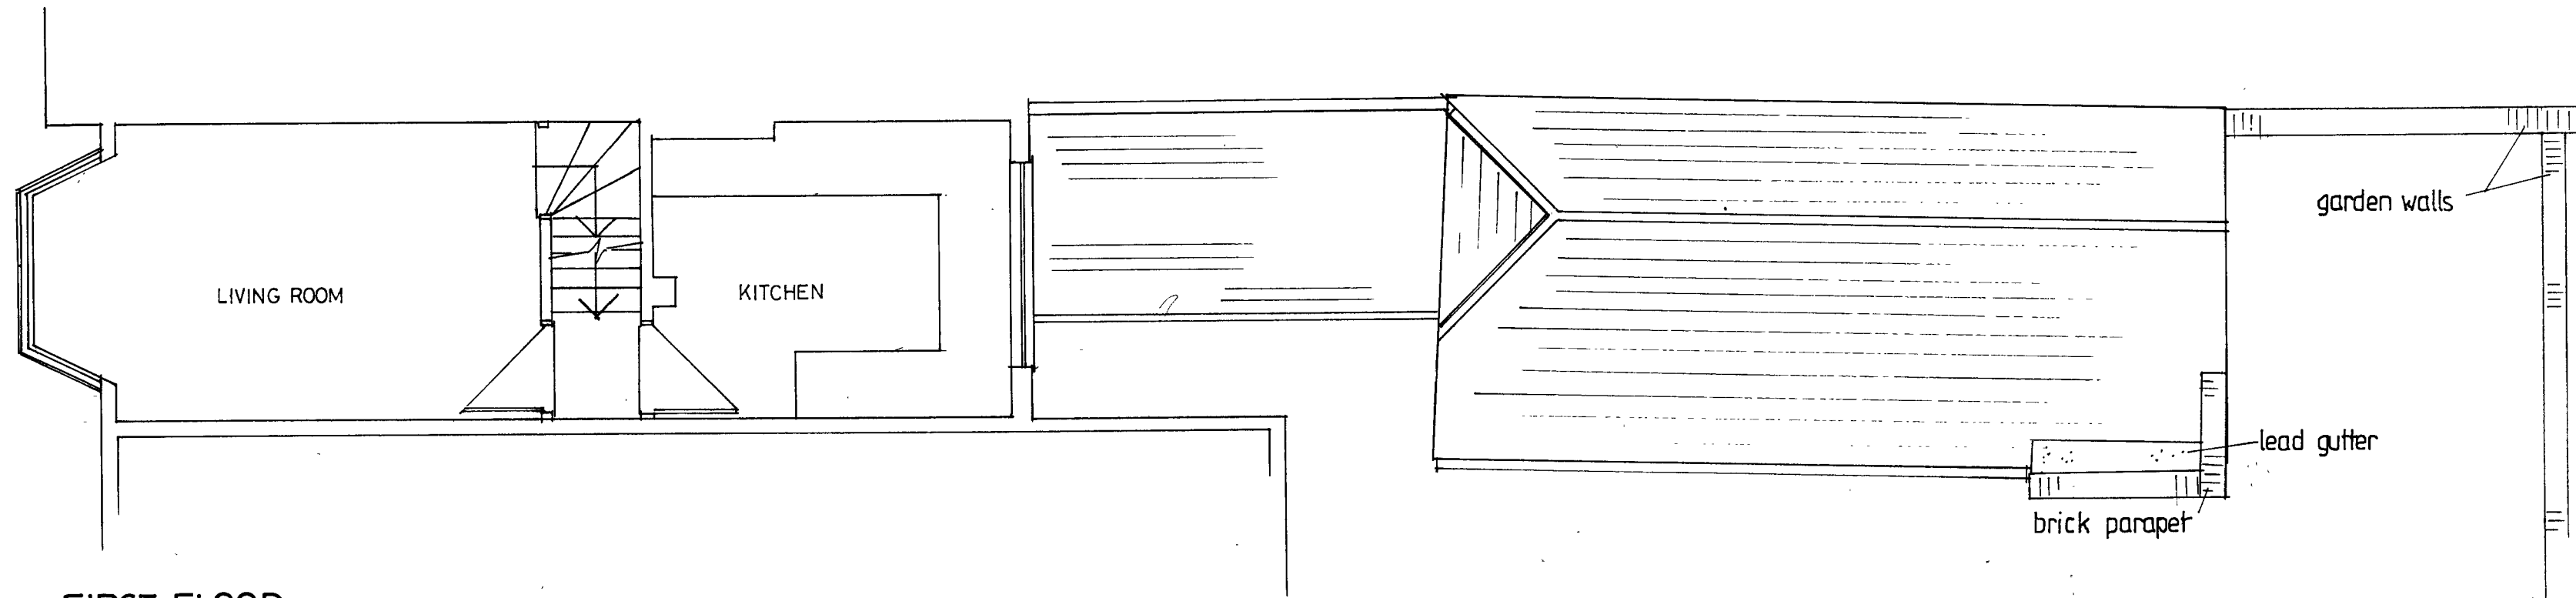


NORTH

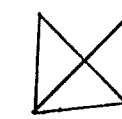

FIRST FLOOR

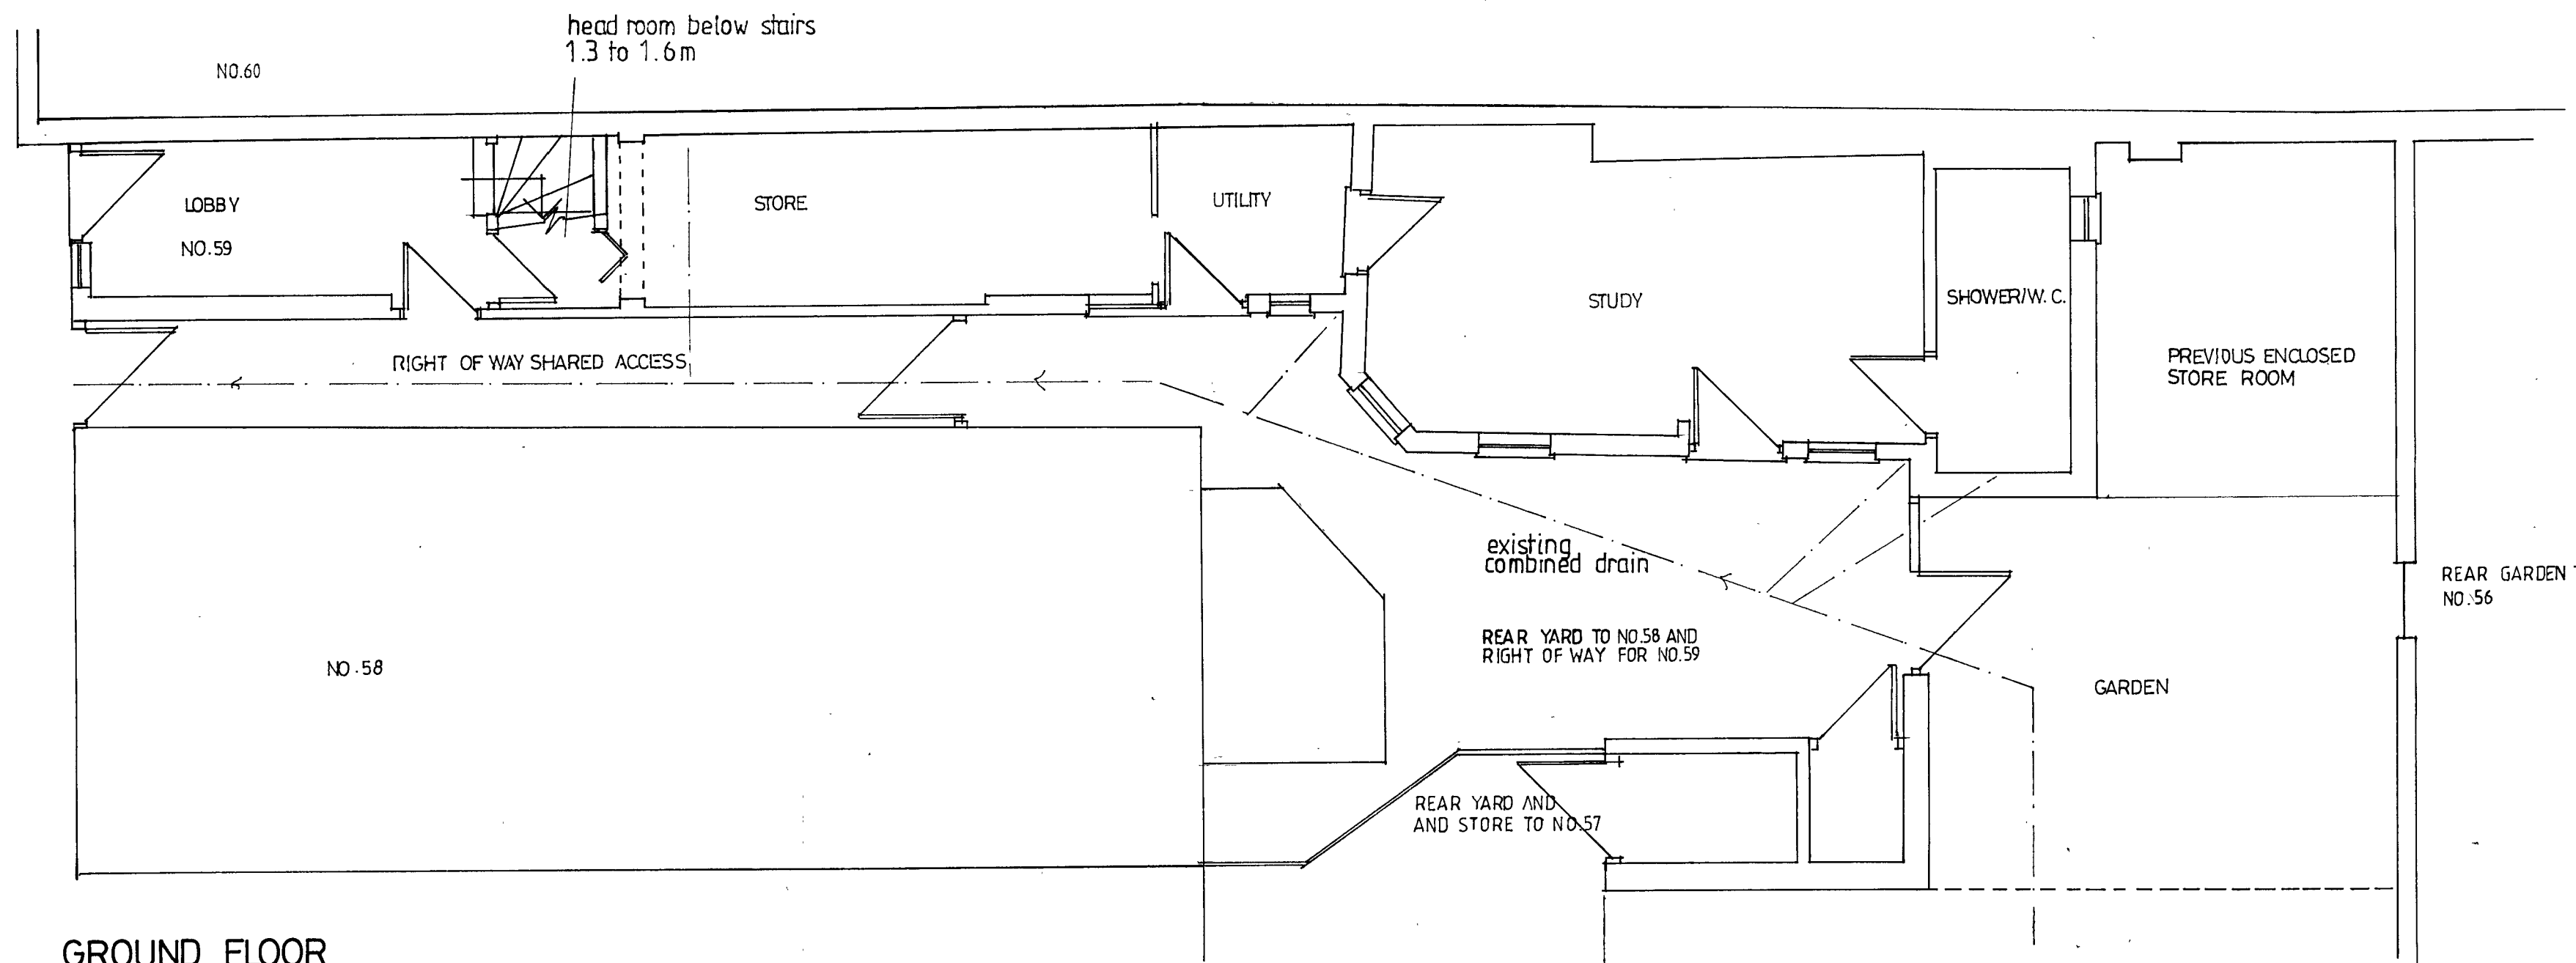

GROUND FLOOR

LOCATION	DATE
59 ST. DUNSTANS STREET CANTERBURY KENT CT2 8BS	SEP. 23

PROJECT	DRAWN
PROPOSED ALTERATIONS AND G.F. EXTENSION	XUR

DRAWING TITLE	SCALE
EXISTING G.F. AND F.F. PLANS	1:50 @ A2

PL/01
TAYLORED SPACE DESIGN
32 CLIFFORD ROAD
LONDON E17 4JE
TEL: 07510 619281