


Client Name : Mr Jason Hunter			
Project Title : Homefield, Lindsell, Dunmow Essex CM6 3QJ			
Drawing Name : <b>Location Map</b>			
Scale : 1:10000 @ A4	Drawn/Checked: <b>GF/KL</b>	Status : <b>Application</b>	Rev : <b>-</b>
Date : <b>09 November 2023</b>	Plot Date : 10 November 2023 11:11:18	Dwg No : <b>22.7686/M001</b>	

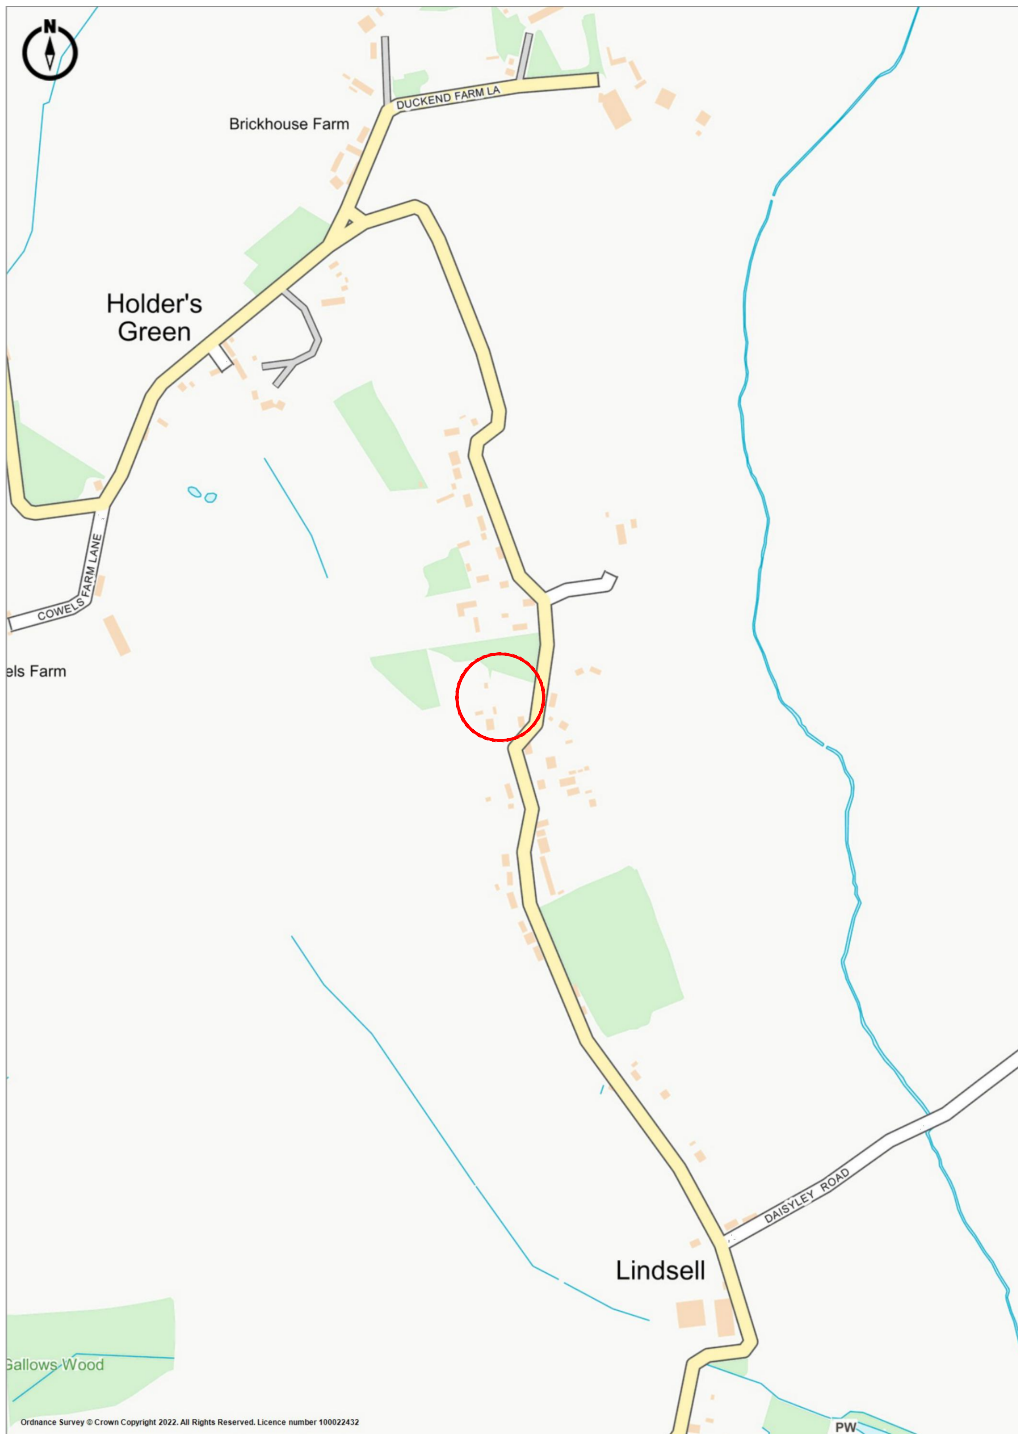

Ordnance Survey Crown Copyright 2022. All rights reserved.  
Licence number 100022432.  
Plotted Scale - 1:10000. Paper Size – A4

**Note:**

The dimensions of the building hereby submitted are as a result of a third party survey and therefore Smart Planning Ltd accepts no responsibility for any discrepancies that may arise. All dimensions should be checked on site before the commencement of any works or ordering of materials. **Any discrepancies should be reported to Smart Planning Ltd.**



**Head Office**  
Old School House, Rettendon  
Turnpike, Battlesbridge,  
Essex, SS11 7QL

**Email** [contact@smartplanning.co.uk](mailto:contact@smartplanning.co.uk)  
**Website** [www.smartplanning.co.uk](http://www.smartplanning.co.uk)  
**Phone** 0330 053 6811

No.	Date	Amendment	Initials

© THIS DRAWING IS THE COPYRIGHT OF SMARTPLANNING. This document must not be reproduced in whole or in part without prior permission of Smartplanning Ltd. Registered in England No. 04369649. OS Licence Number 100042413