


North Elevation


All external walls are double skin brickwork.  
 Roof Concrete interlocking tile  
 Rainwater goods plastic and cast  
 All window and door frames are timber  
 Garage door lightweight steel.




West Elevation

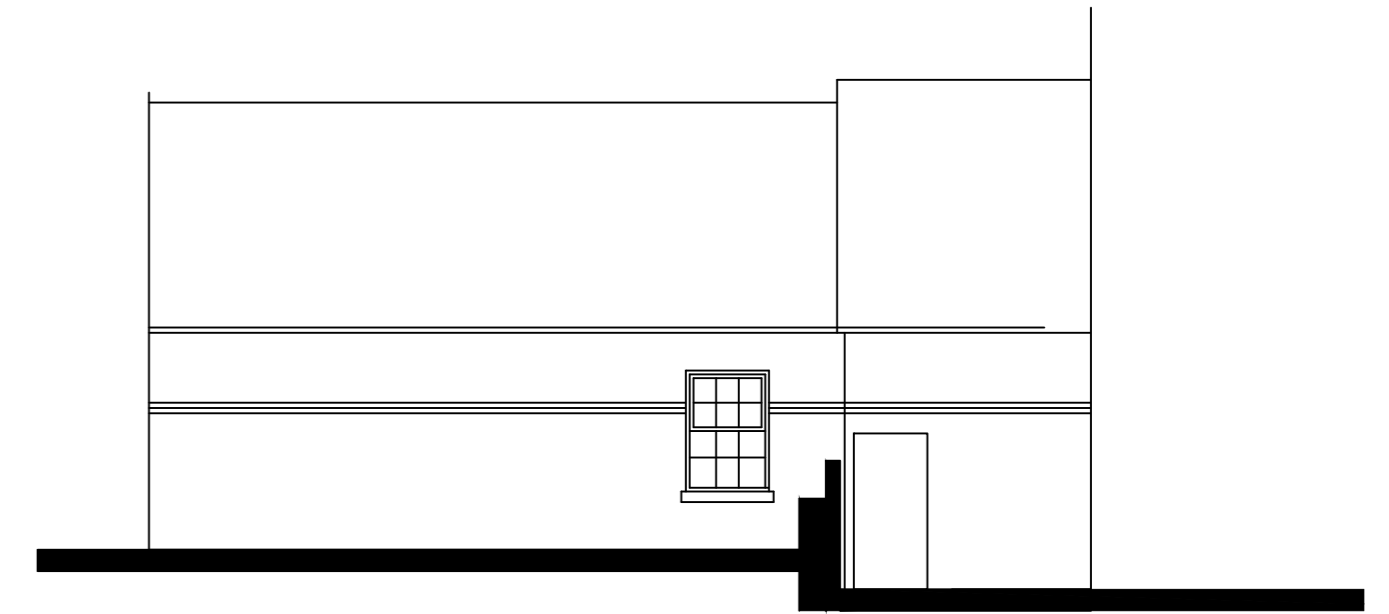

South Elevation

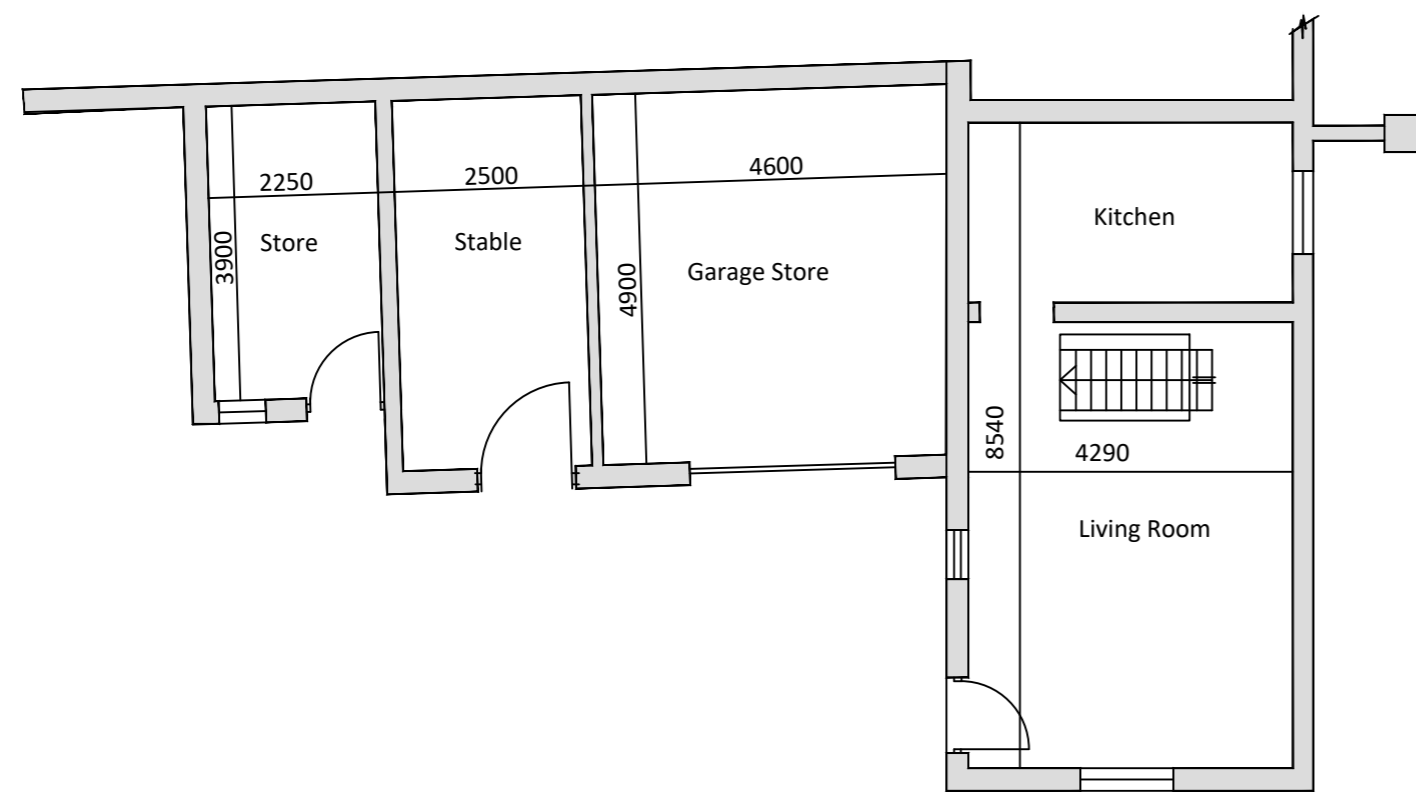

Existing Ground Floor

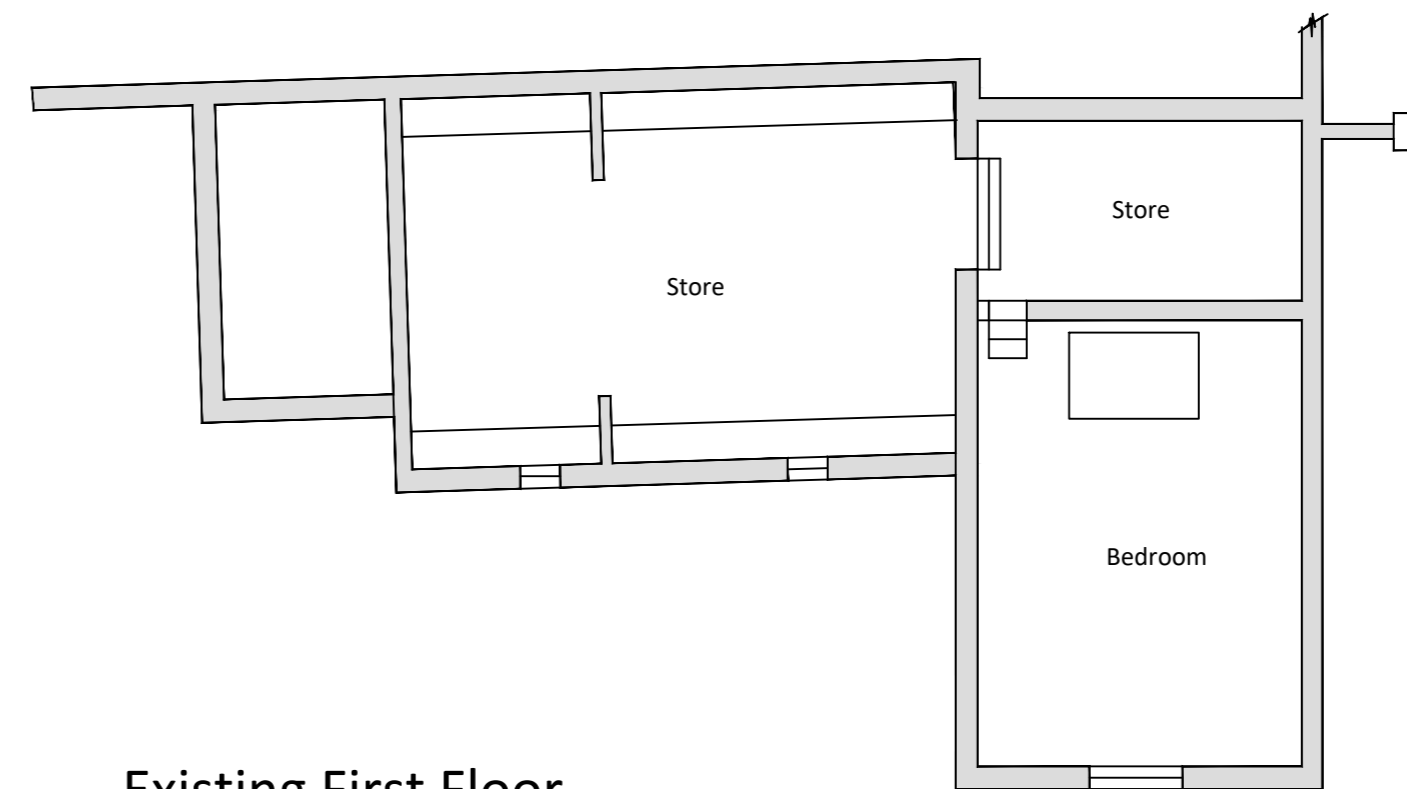

Existing First Floor

St Cuthberts Outbuilding Billingham  
 Existing Plans and Elevations  
 1:100 @ A2  
 Nov 23  
 L-03