




**LEFT SIDE ELEVATION**

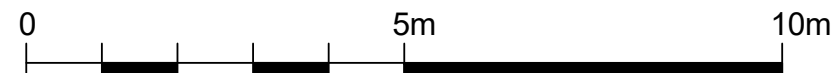

Written dimensions to be taken in preference to scaled dimensions. The Contractor is responsible for checking all dimensions before work starts.

All work is to be carried out to the requirements, and to the satisfaction of the Local Authority. These drawings are for planning purposes only.

Any discrepancies to be brought to the attention of 4D Planning Consultants immediately.

**Description**

Rev	Date	Description	by	chk

**4D PLANNING™**

Chartered Town Planners & Architectural Technicians

Architecture | Town Planning

T: 0203 1500 183    www.GetMePlanning.com

[www.GetMePlanning.com](http://www.GetMePlanning.com)

Client  
Brandon & Esther Kufrin

Project  
53 Berks Hill, Chorleywood,  
Rickmansworth, WD3 5AJ

Title  
**EXISTING DRAWINGS  
ELEVATIONS**

Date: 27.07.2023

Scale: 1:100@A3

Drawing No. 4D-417 E 04

Drawn by : MAX

Rev: