



FRONT



REAR




AERIAL 1



AERIAL 2



INTERIOR

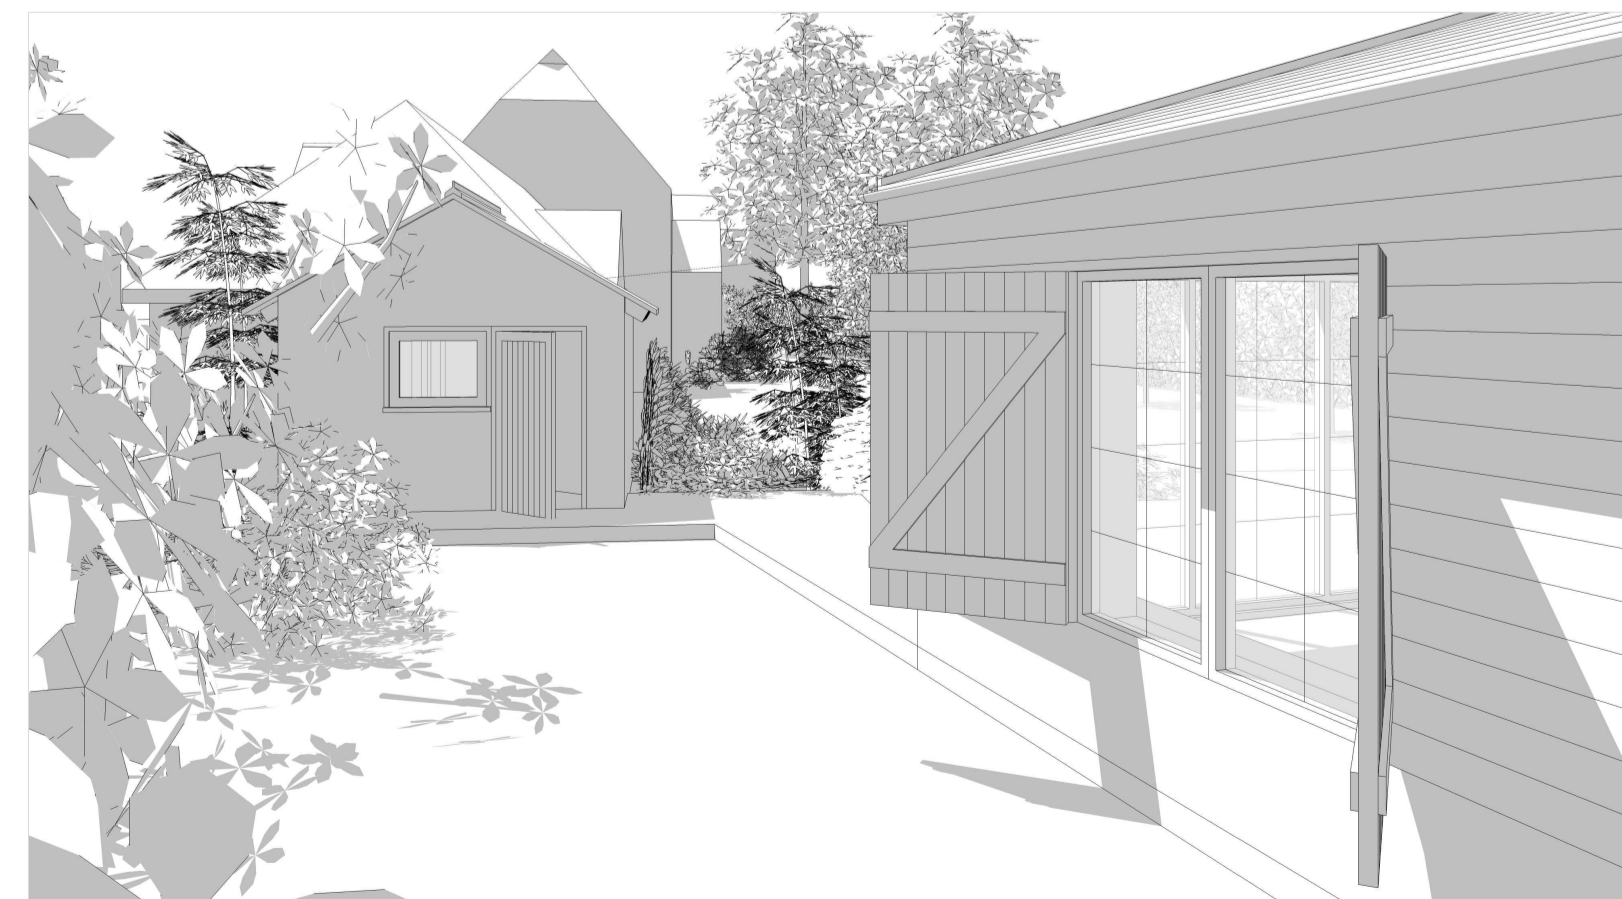

OUTBUILDING

client : MR.J. & MRS.A. RANKIN

project : PROPOSED PAVILION & KITCHEN GARDEN

site : MICKLEFIELD HALL, SARRATT LANE, RICKMANSWORTH, HERTS. WD3 6AQ

content : PROPOSED 3D VIEWS

date : NOVEMBER 2023

scale : N.T.S

ALL DIMENSIONS TO BE CHECKED ON SITE

**GARRETT | MCKEE**  
ARCHITECTS

RILEY HOUSE  
RILEY ROAD  
MARLOW  
BUCKINGHAMSHIRE  
T 01628 907000  
www.garrettmckee.co.uk

dra.no : 2740 - PL207 revision :