
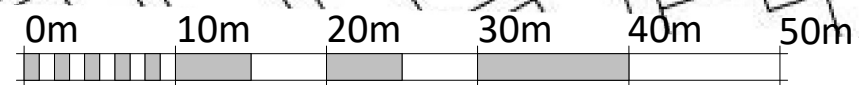


Application Site:
36, Birchfield
Crescent

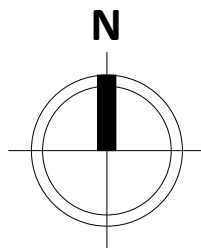

VISUAL SCALE 1:500 @ A3

--	--	--	--

REV	DESCRIPTION	DATE	BY

CHECK ALL DIMENSIONS ON SITE. DISCREPANCIES TO BE NOTIFIED TO ARCHITECT. ELEMENTS OF STRUCTURE SHOWN ARE INDICATIVE AND FOR GUIDANCE. FINAL DESIGN TO BE AS STRUCTURAL ENGINEERS DETAILS AND SPECIFICATION.

DO NOT SCALE FROM THIS DRAWING. WORK TO FIGURED DIMENSIONS ONLY.

PROJECT
**36, Birchfield Crescent
for G&E**

DRAWING TITLE
LOCATION PLAN

SCALE	DATE	DRAWN	CHECKED
1:500 @A3	10/10/20	AL	-

DRAWING STATUS
PRELIMINARY

JOB No	DRAWING No	REVISION
-	001	-