



Sash and Case Window  
Typical Section 1:5

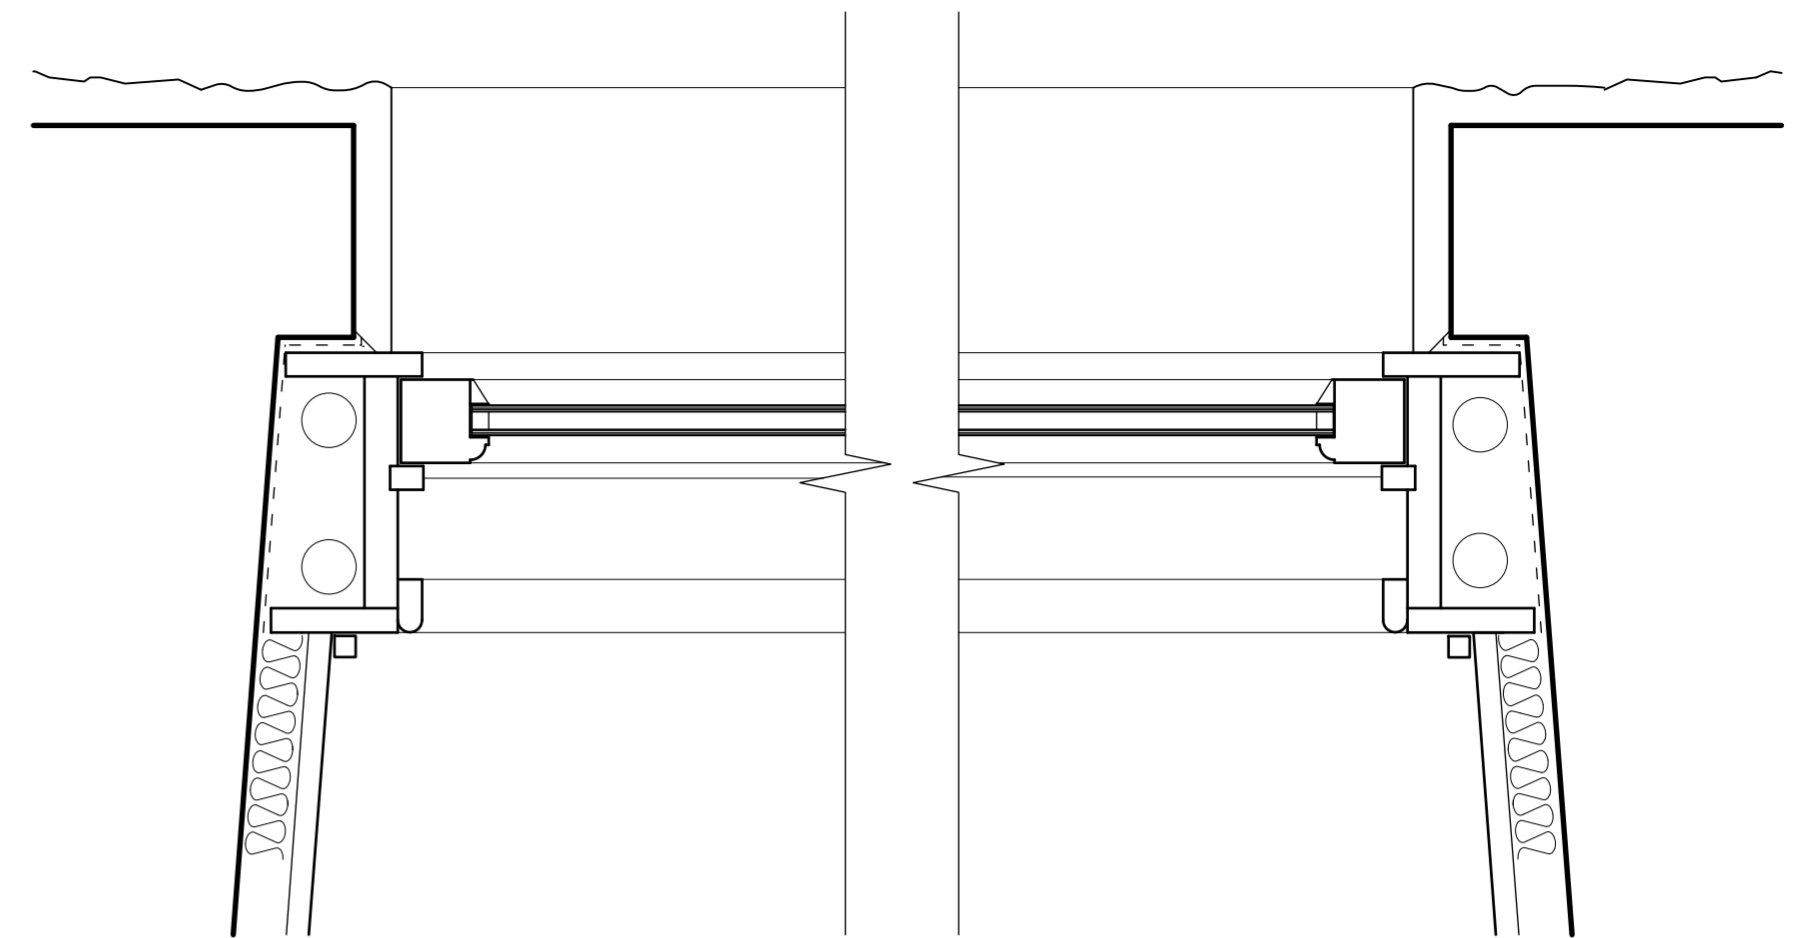

Sash and Case Window Typical Plan 1:5

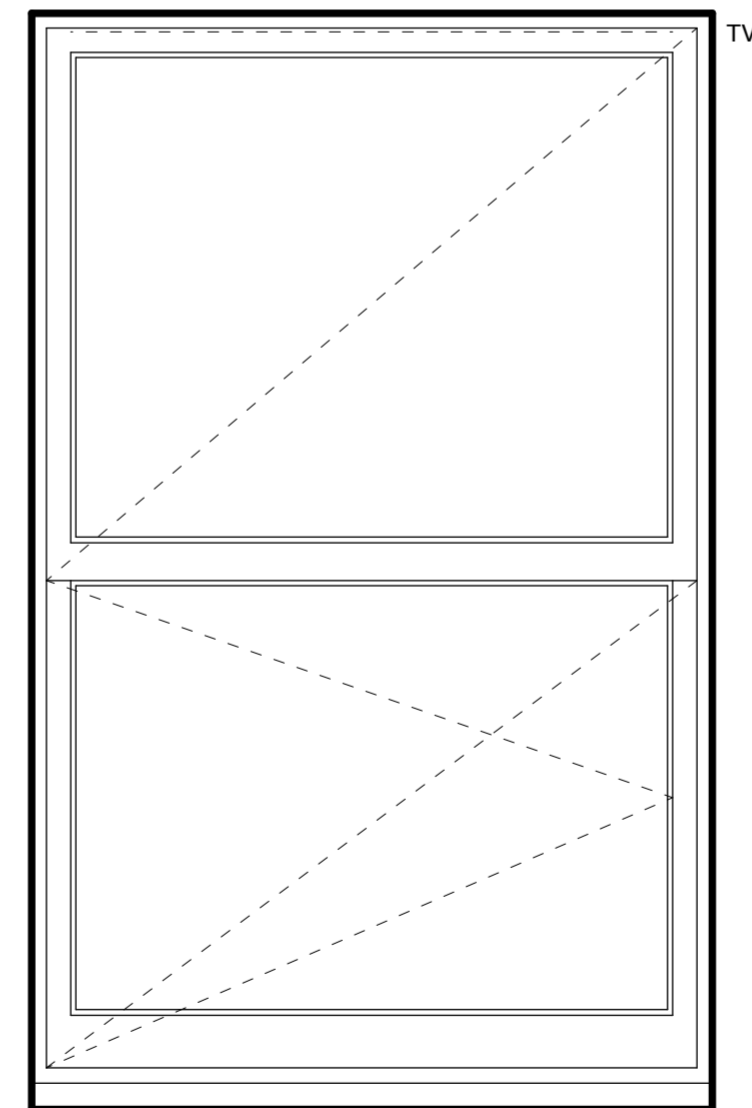

Typical Window Elevation  
(W1-8) Double Hung  
Sash and Case Window 1:10

No	Revisions	Date	Initials

**MANTELL  
RITCHIE**  
Chartered Architects

27A High Street, BANFF,  
AB45 1AN  
Tel:- 01261 812267  
Email:- admin@mantellritchie.co.uk  
www.mantellritchie.com



Copyright of Mantell Ritchie, Chartered Architect.

project  
**The Ship Inn,  
7 Deveronside, BANFF.**  
Self Catering Guest Accommodation  
for  
**Mr & Mrs W Stewart**

content  
Window Details

scales  
1:5, 1:10

drawn by  
RG

size  
A2

date  
07.12.23

ref **23065** **05**