



REV	DATE	DESCRIPTION	DRW	CHK
P01	2023-10-06	FIRST ISSUE.	NM	MW/DM

TOTAL SITE AREA = 276m² / 0.07 ACRES

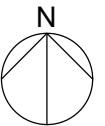

Client
Aldi Stores Ltd.

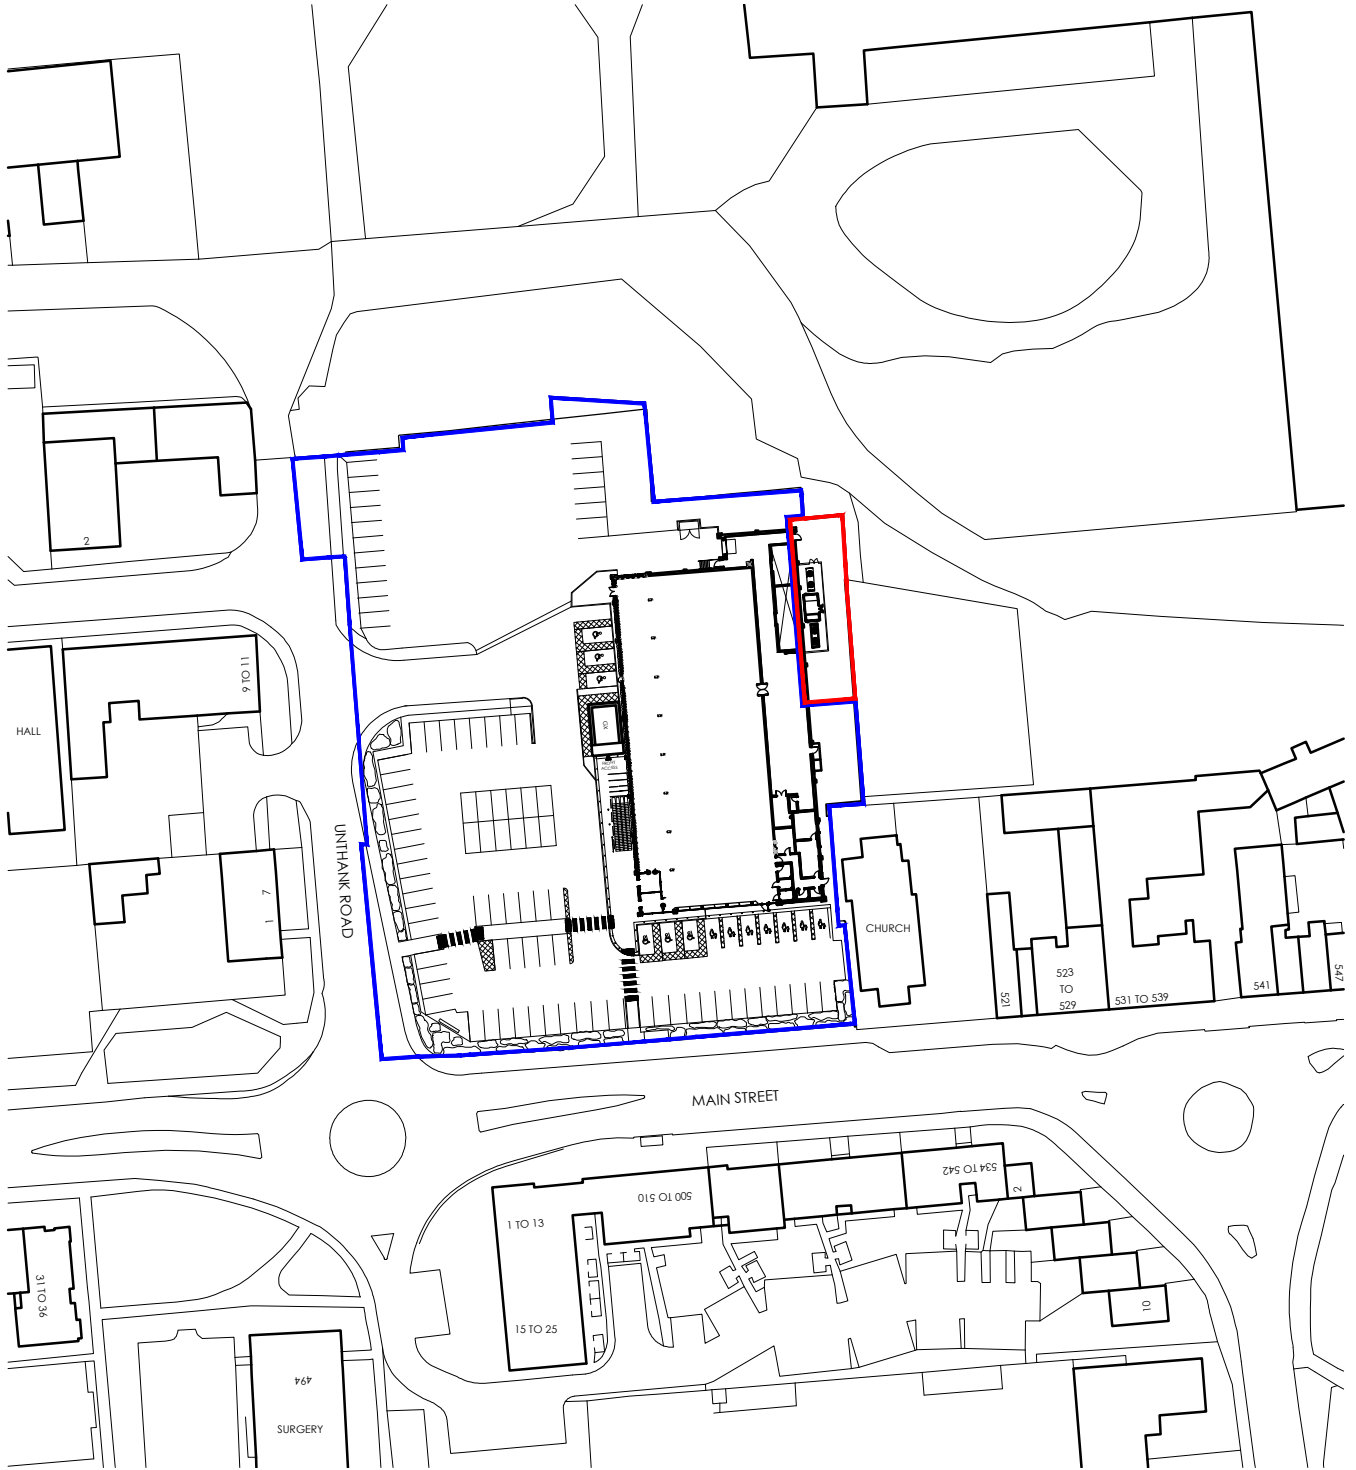

Drawing Title
SITE LOCATION PLAN

Project Title
Aldi - BELLSHILL

Project Address
**14 UNTHANK ROAD,
BELLSHILL, ML4 1DD**

Job No.	Originator	Zone	Level	Type	Role
79-E0239 PA		XX	00	DR	A
Classification	Drawing No.	Suitability	Revision		
PM_40_50_21-0001		S4	P01		

Drawn	Checked	Date	Scale	Size
NM	LAV	2023-10-05	1:1250	A4

**Studio 303, Maling Exchange,
Hoults Yard, Walker Road,
Newcastle Upon Tyne,
NE6 2HL**

One Lochrin Square,
92 Fountainbridge,
Edinburgh,
EH3 9QA

f : 0191 260 5551
e : admin@projektarchitects.com
w : www.projektarchitects.com



Architects | Construction