


BLOCK PLAN, ISSUE 2.1
TIBBS PORCH, THE CHASE, WICKFORD,
SS12 9EX, AREA 45X55m, SCALE 1:200 @A3
(DRAWING NUMBER: TISS129EX_BP2.1)

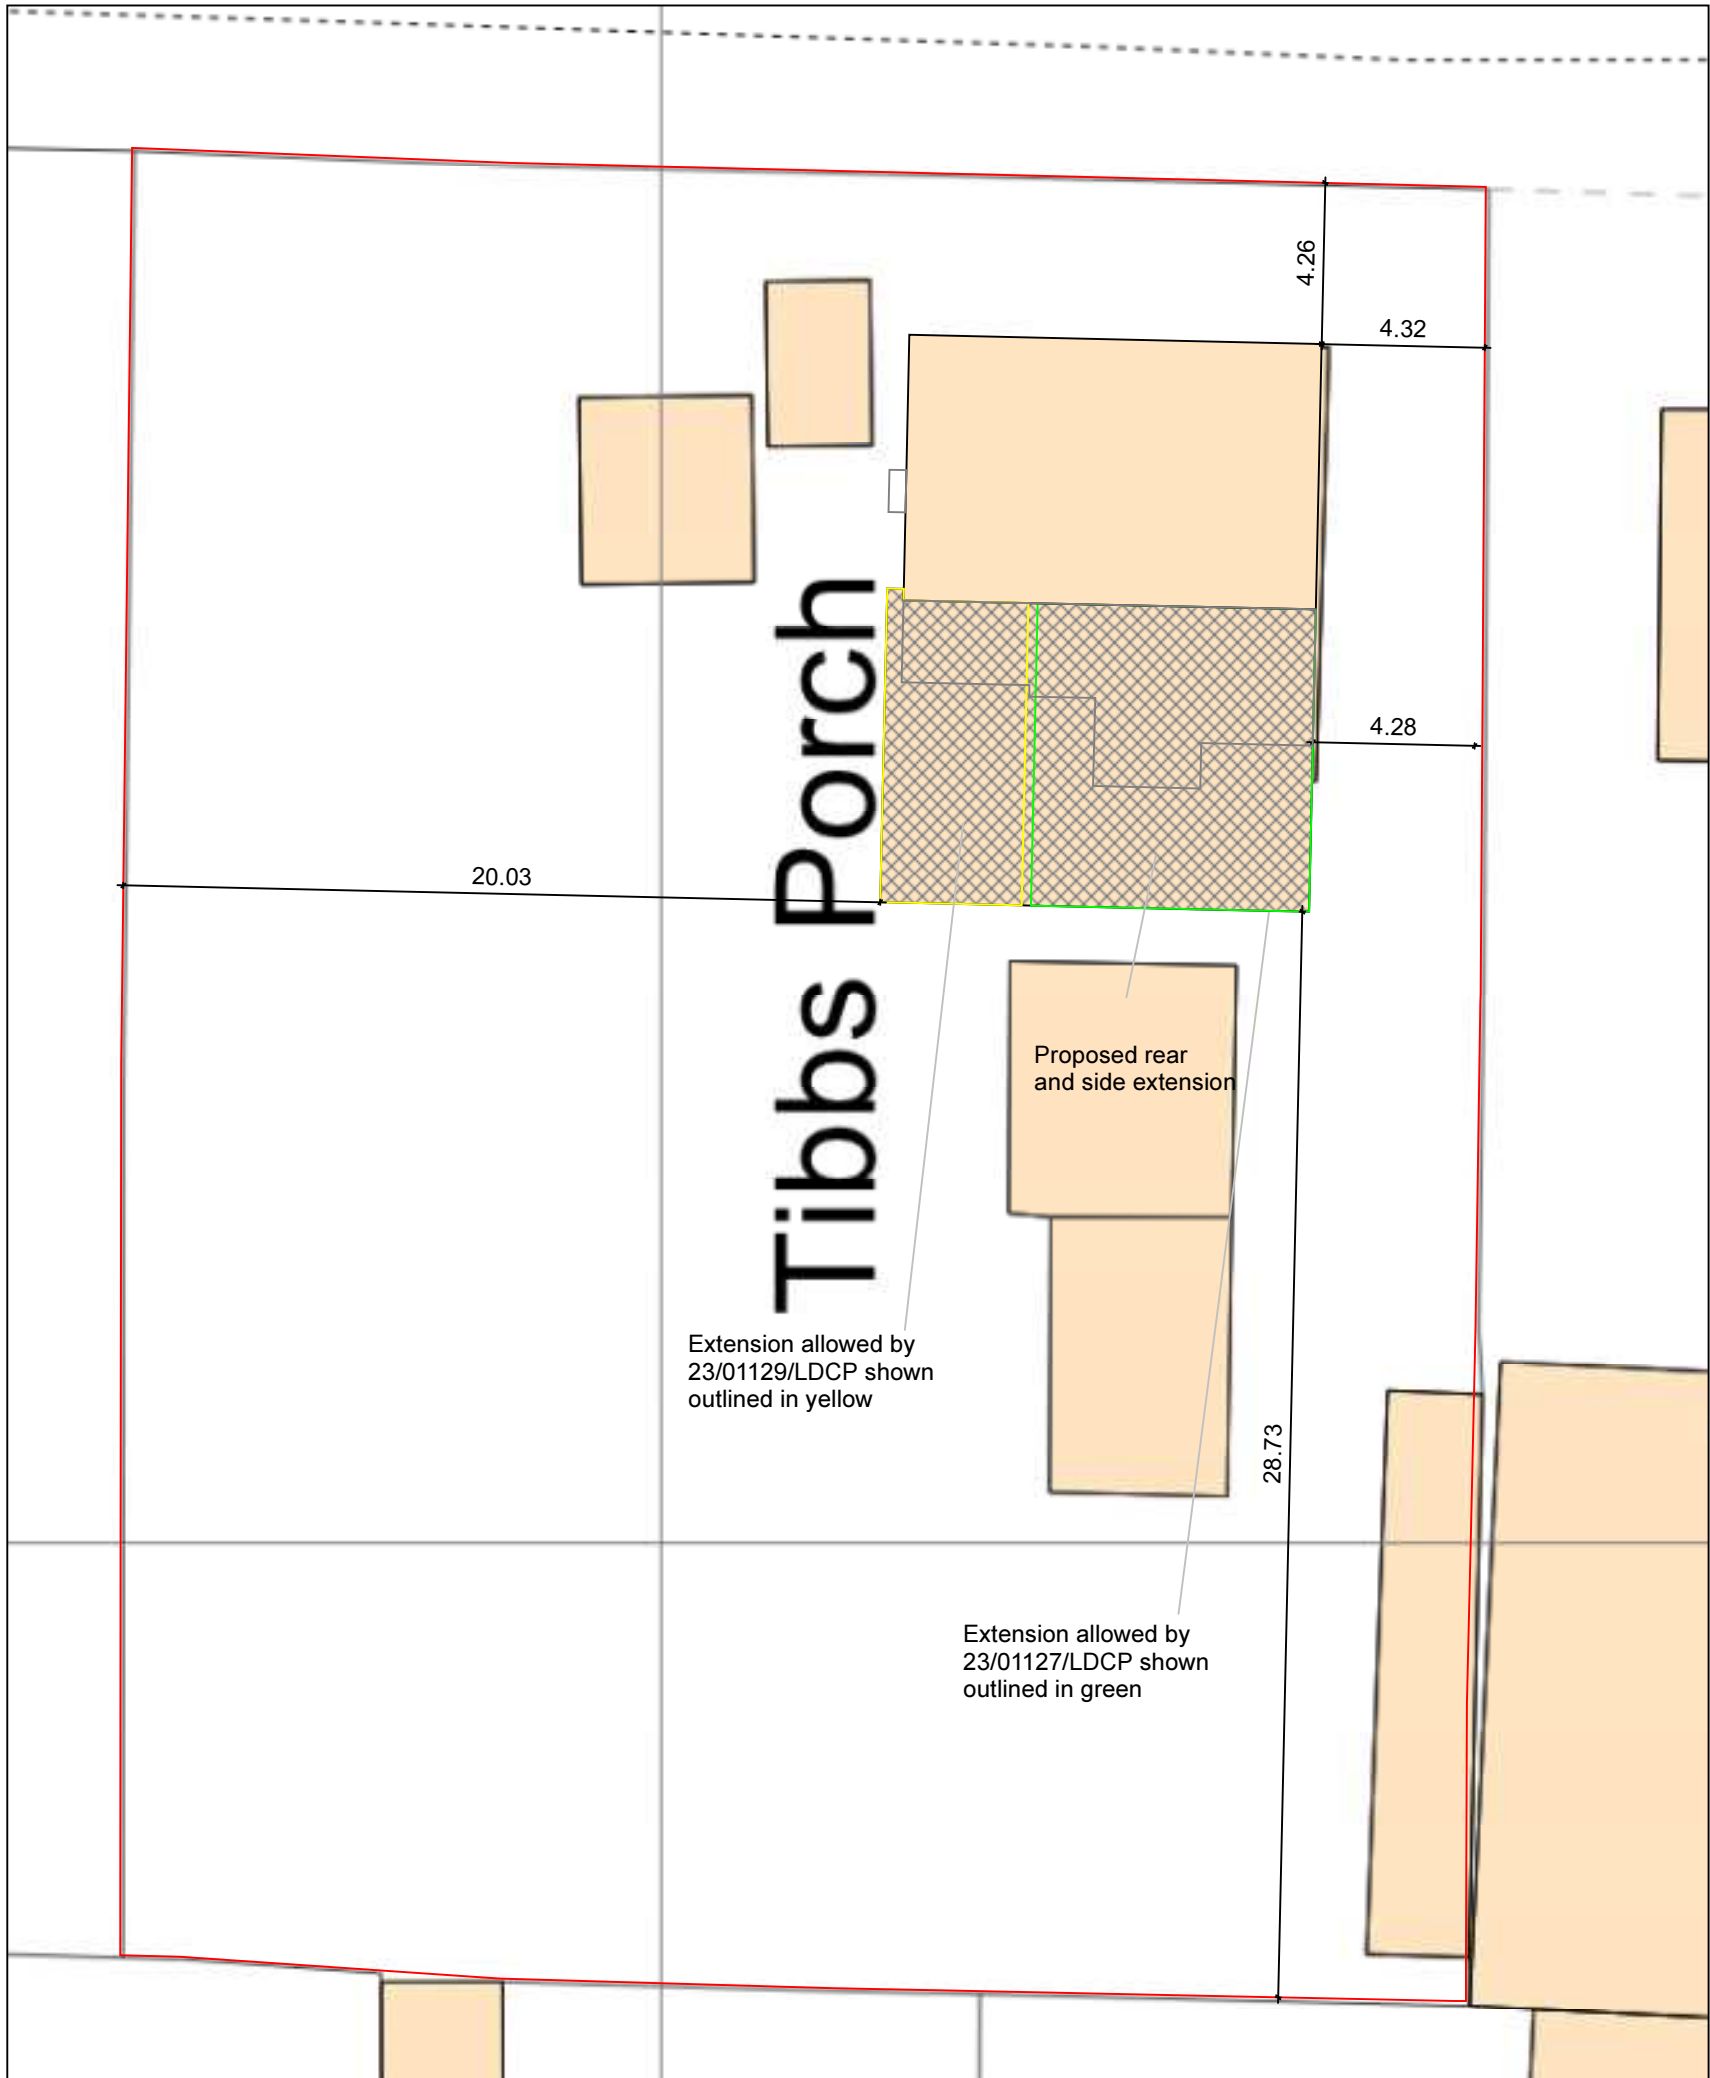

Scale:

