



Ordnance Survey, (c) Crown Copyright 2018. All rights reserved. Licence number 100022432

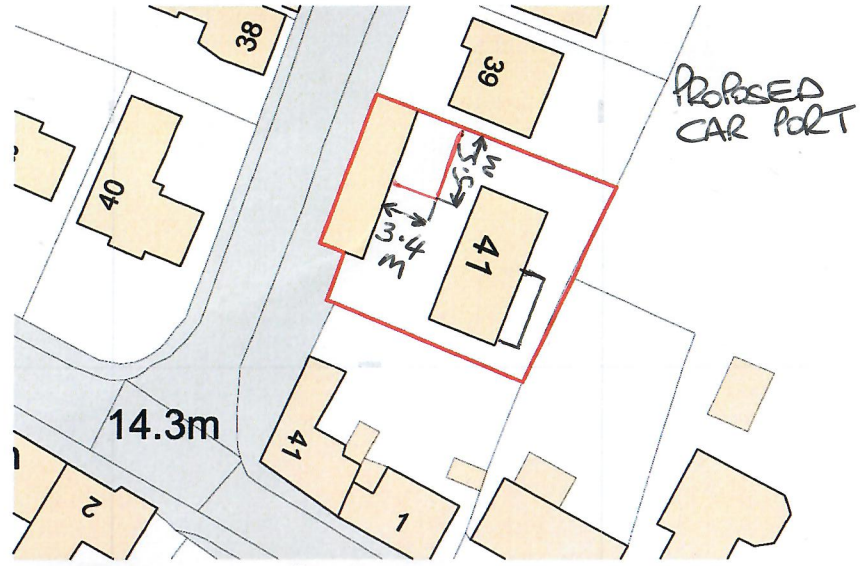

EXISTING BLOCK PLAN **PROPOSED**
SCALE 1:500

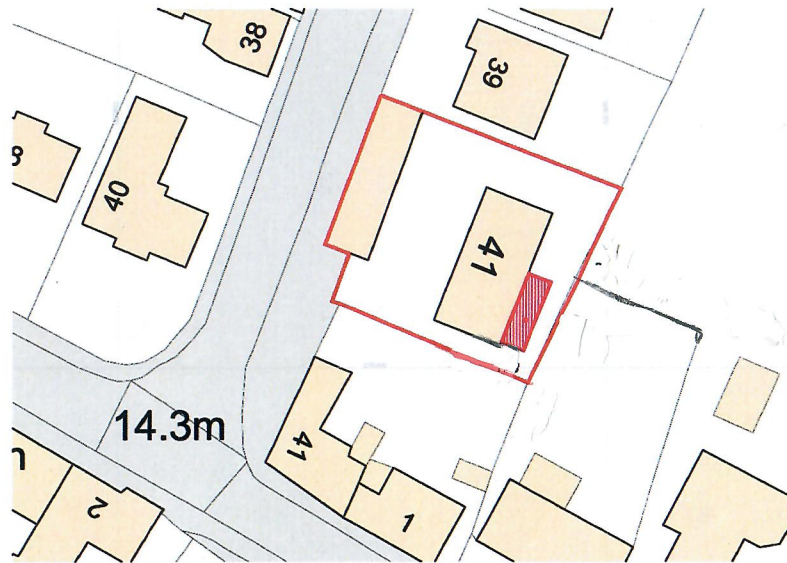

PROPOSED BLOCK PLAN **EXISTING**
SCALE 1:500

DO NOT SCALE FROM THIS DRAWING
The contractor is to check all dimensions on site and report any discrepancies to the architect. All rights reserved in Chapter IV of the copyright, designs and patents act 1988 have been generally reserved.

19/02/2018 Drawn MDV Check TJM

FIRST ISSUE

Drawn MDV Check TJM

Project
41A GLOVER STREET, OVER
CAMBRIDGE, CB24 5PQ
PLANNING

Drawing
SITE LOCATION & BLOCK PLAN

Scale VARIES@A3 Date 02/2018

Ref. Drawing No. 01 Rev.