
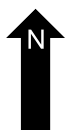
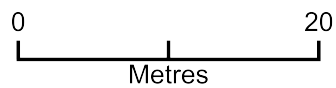


Bull Farm, replacement shed construction

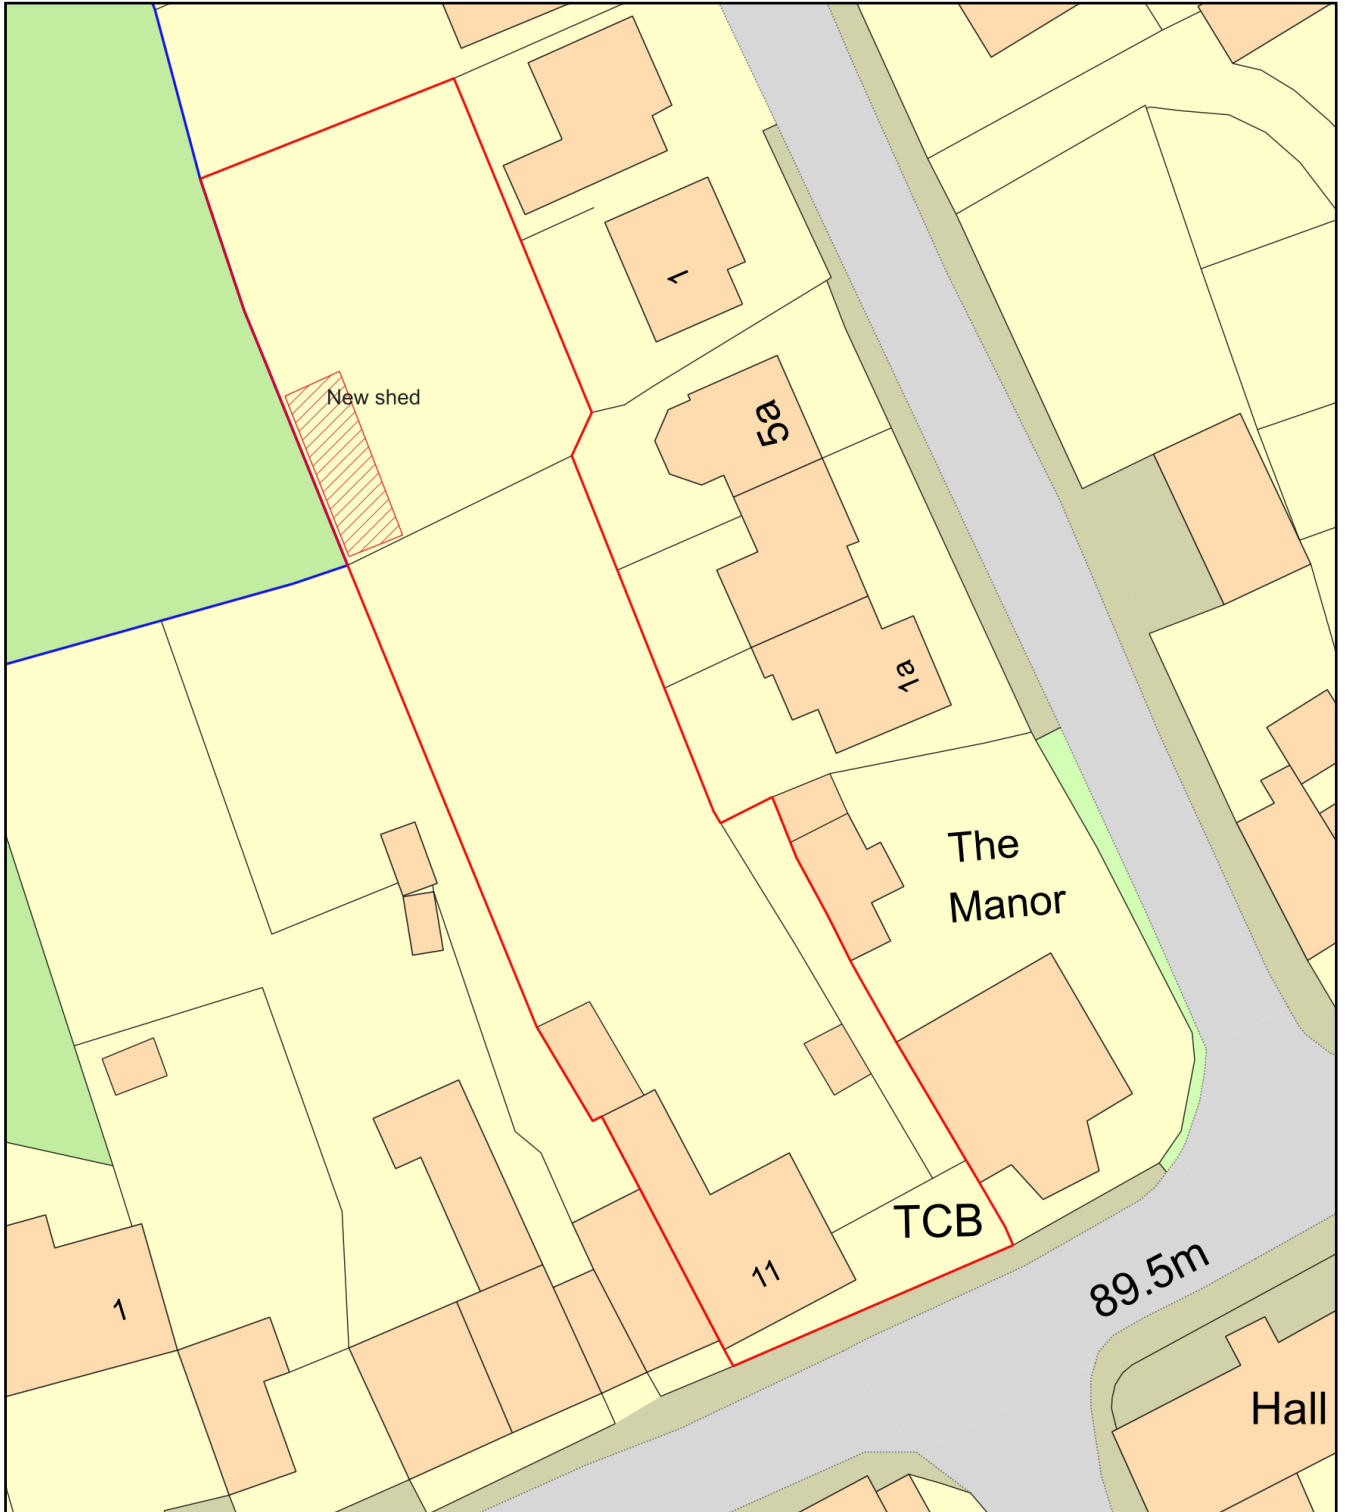

Plan Produced for: Dr. Peter Wynn

Date Produced: 10 Dec 2023

Plan Reference Number: TQRQM23344145131261

Scale: 1:500 @ A4