



Bull Farm, replacement shed elevations (December 2023)


End elevation (north end)

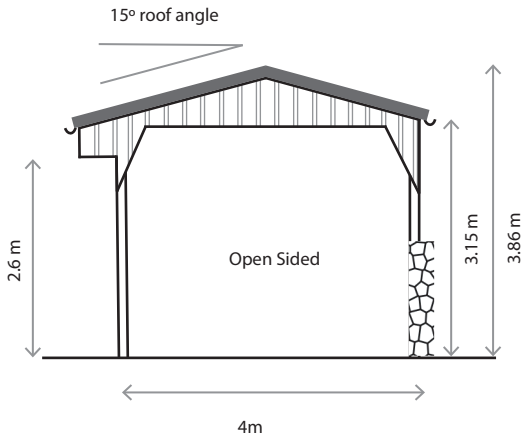


End elevation (south end)

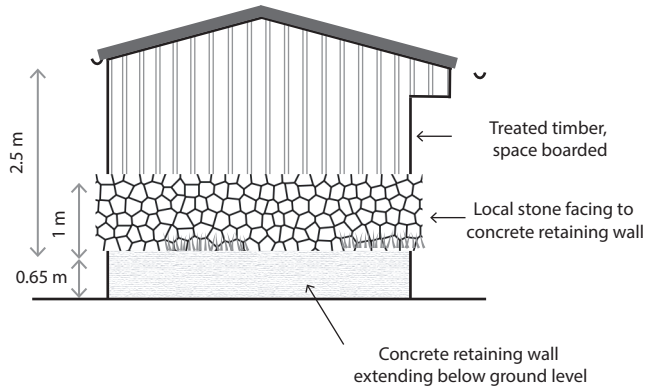

Side elevation (east side)

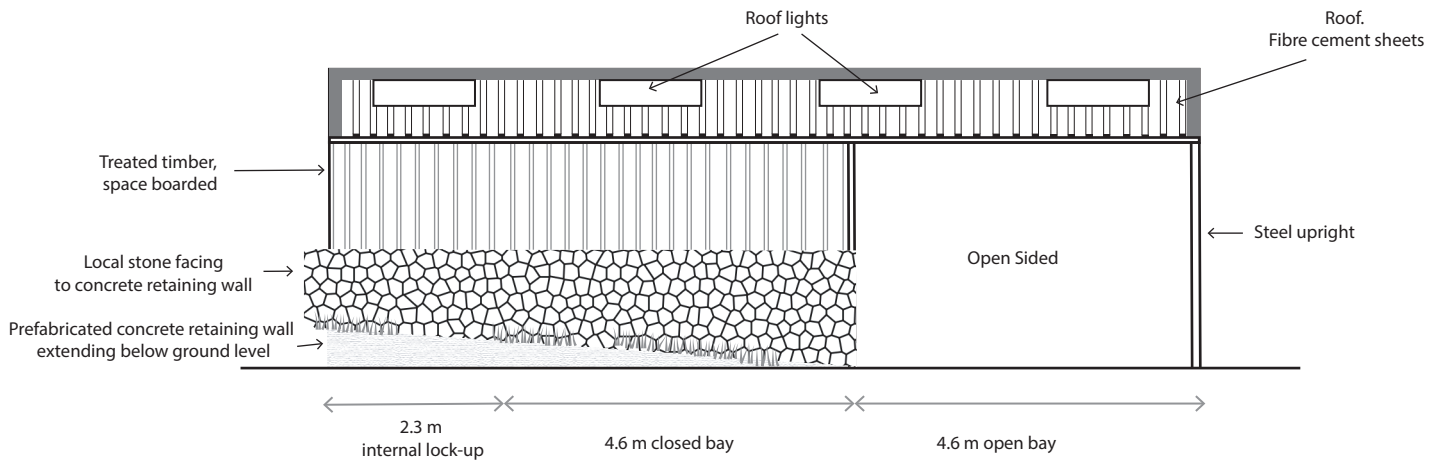

Side elevation (west side)

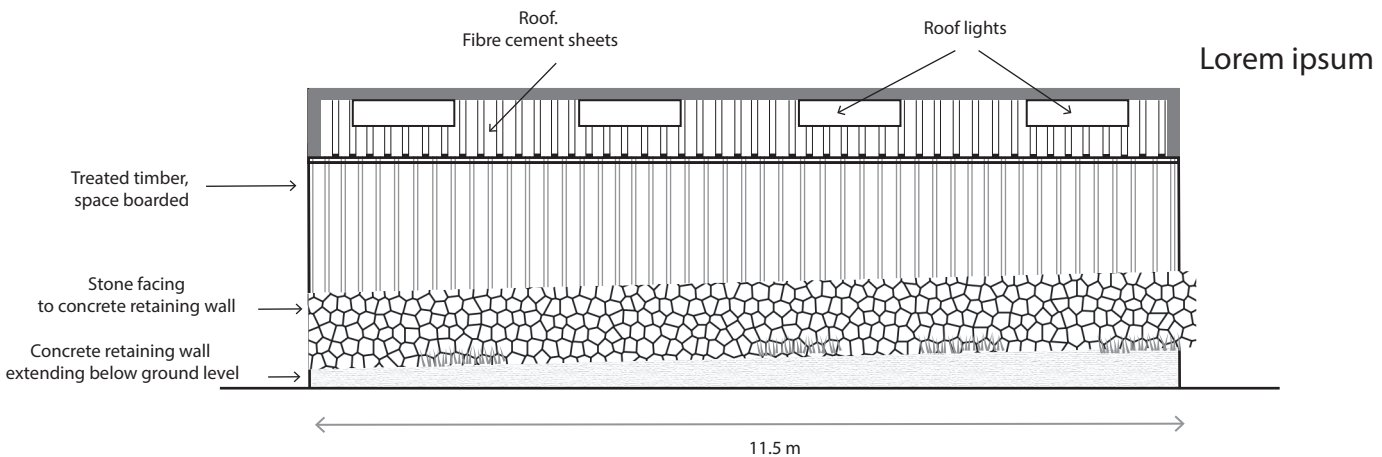

Scale 1:100 when printed at A4 size