


# Location Plan

Site Address: 11, High Street, Burton In Lonsdale, Carnforth, LA6 3JU

Date Produced: 12-Dec-2023

Scale: 1:2500 @A4

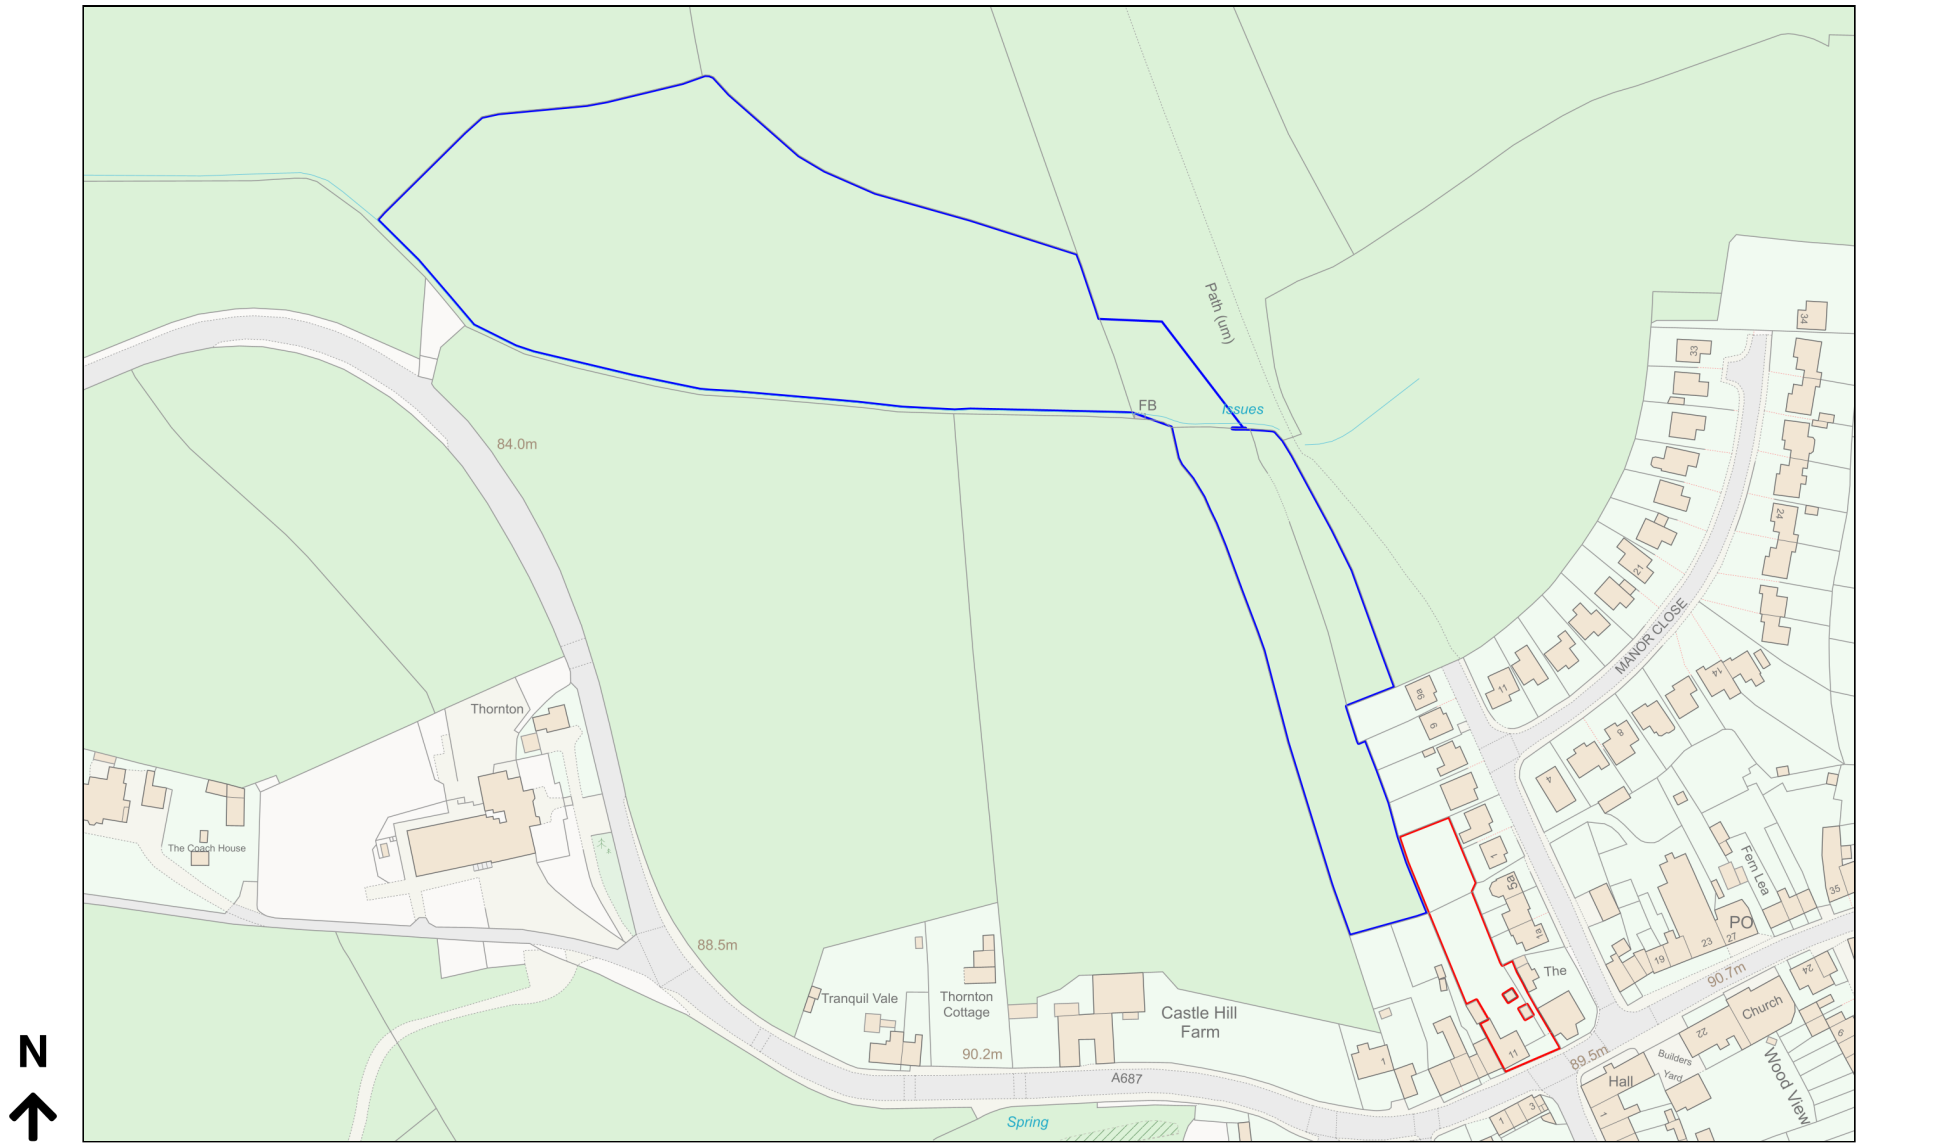

Planning Portal Reference: PP-12666378v1

