

Client
 Mr J Saunders
 19 Marne Road
 Whittlesey
 PE7 1UQ

Agent
 Vivaldi Construction Ltd
 146B Station Road
 Peterborough
 PE7 2HA
 Registered in England & Wales
 Company No: 3937408




**East Elevation-REV B
 Existing and Proposed**


Scale	1:100
Print Size	A3
Scale	



Existing East Elevation

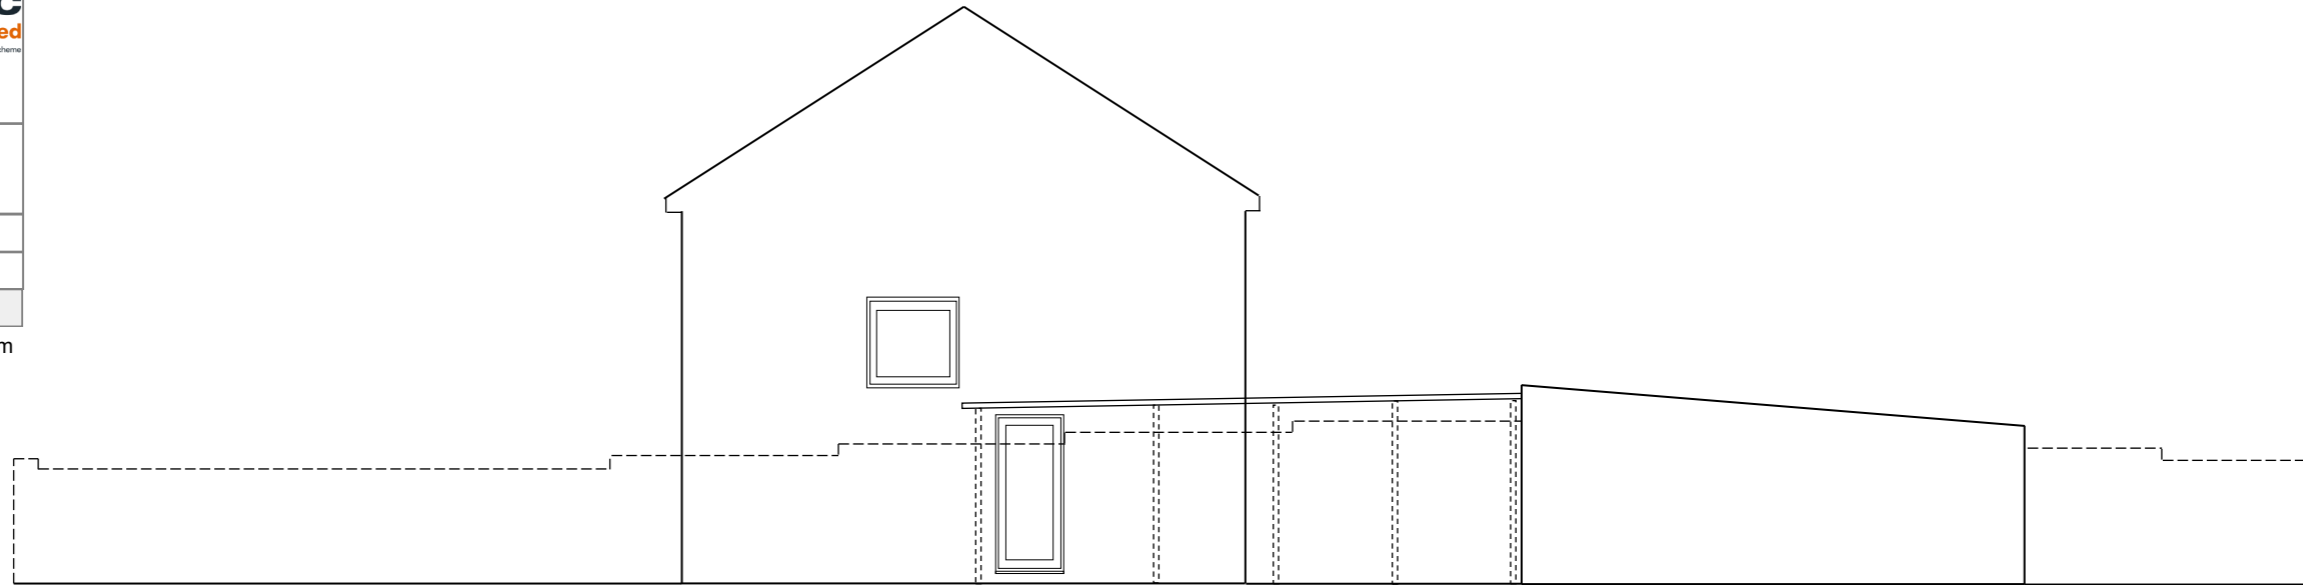

Proposed East Elevation

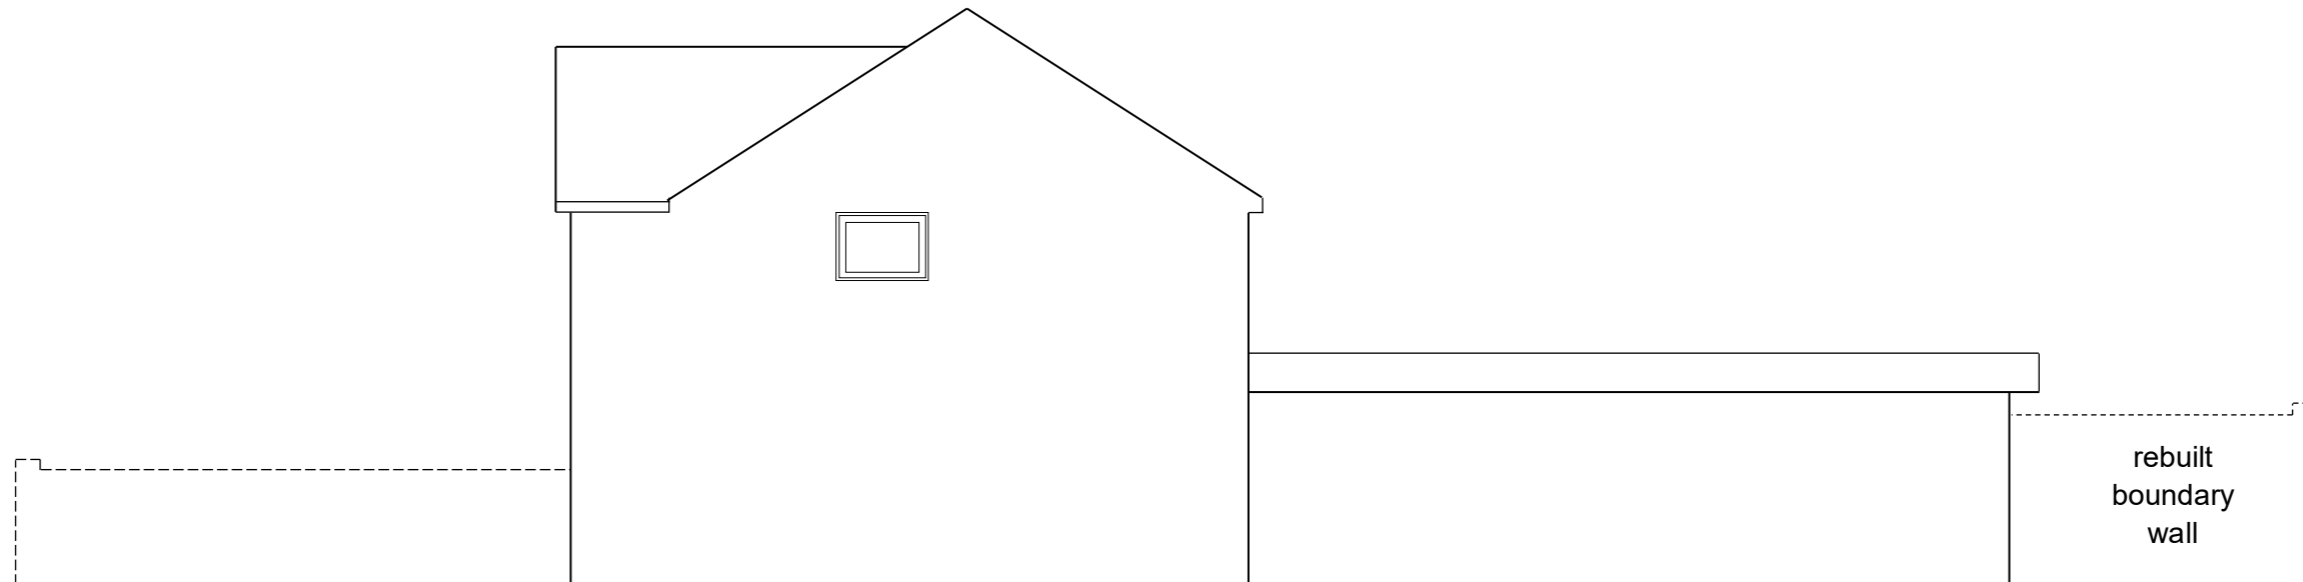

rebuilt
 boundary
 wall