


5.

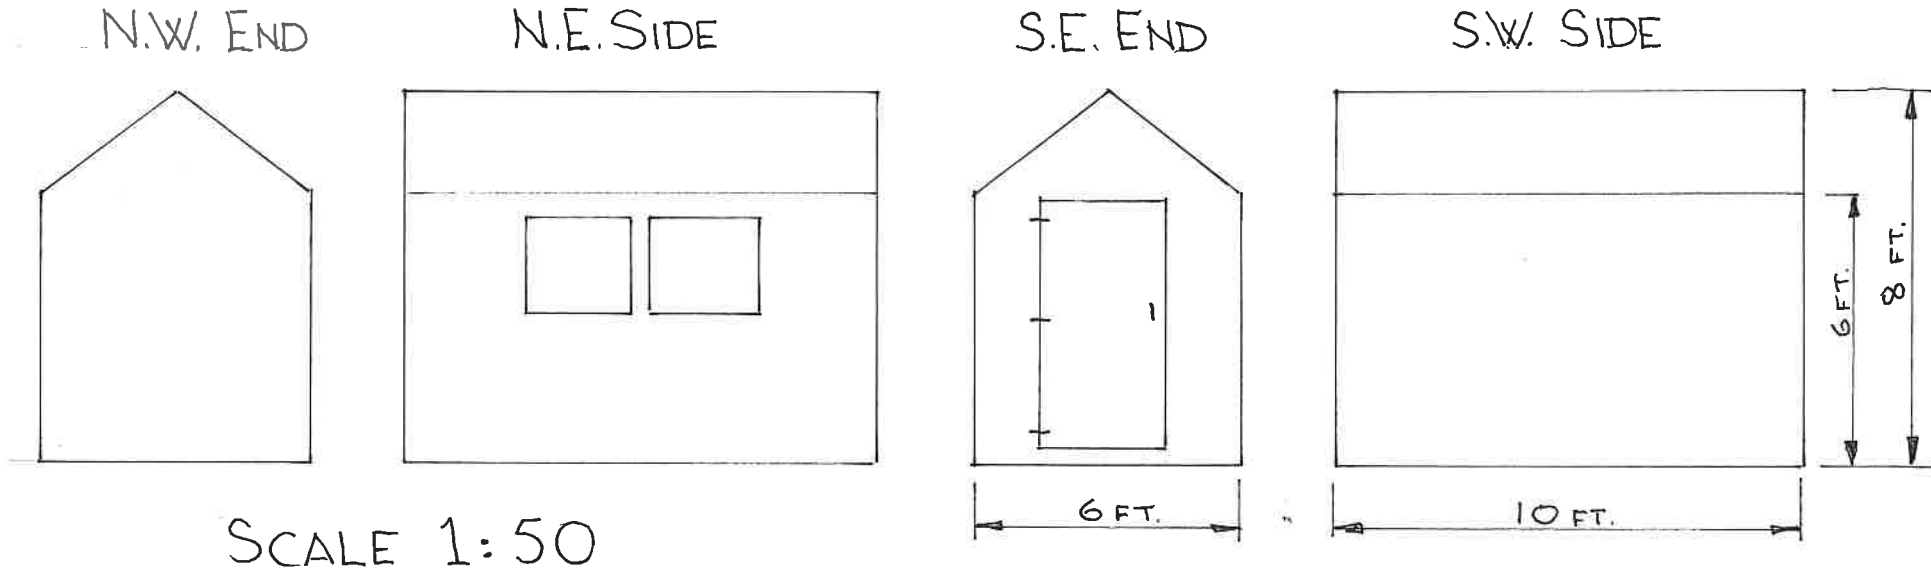

ELEVATIONS OF PROPOSED SHED FOR  
"WILLOW TREE HOUSE"  
34, THE STREET, BROCKDISH,  
DISS, NORFOLK, IP214JY