



50

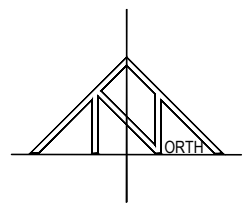

scale bar 1:1250

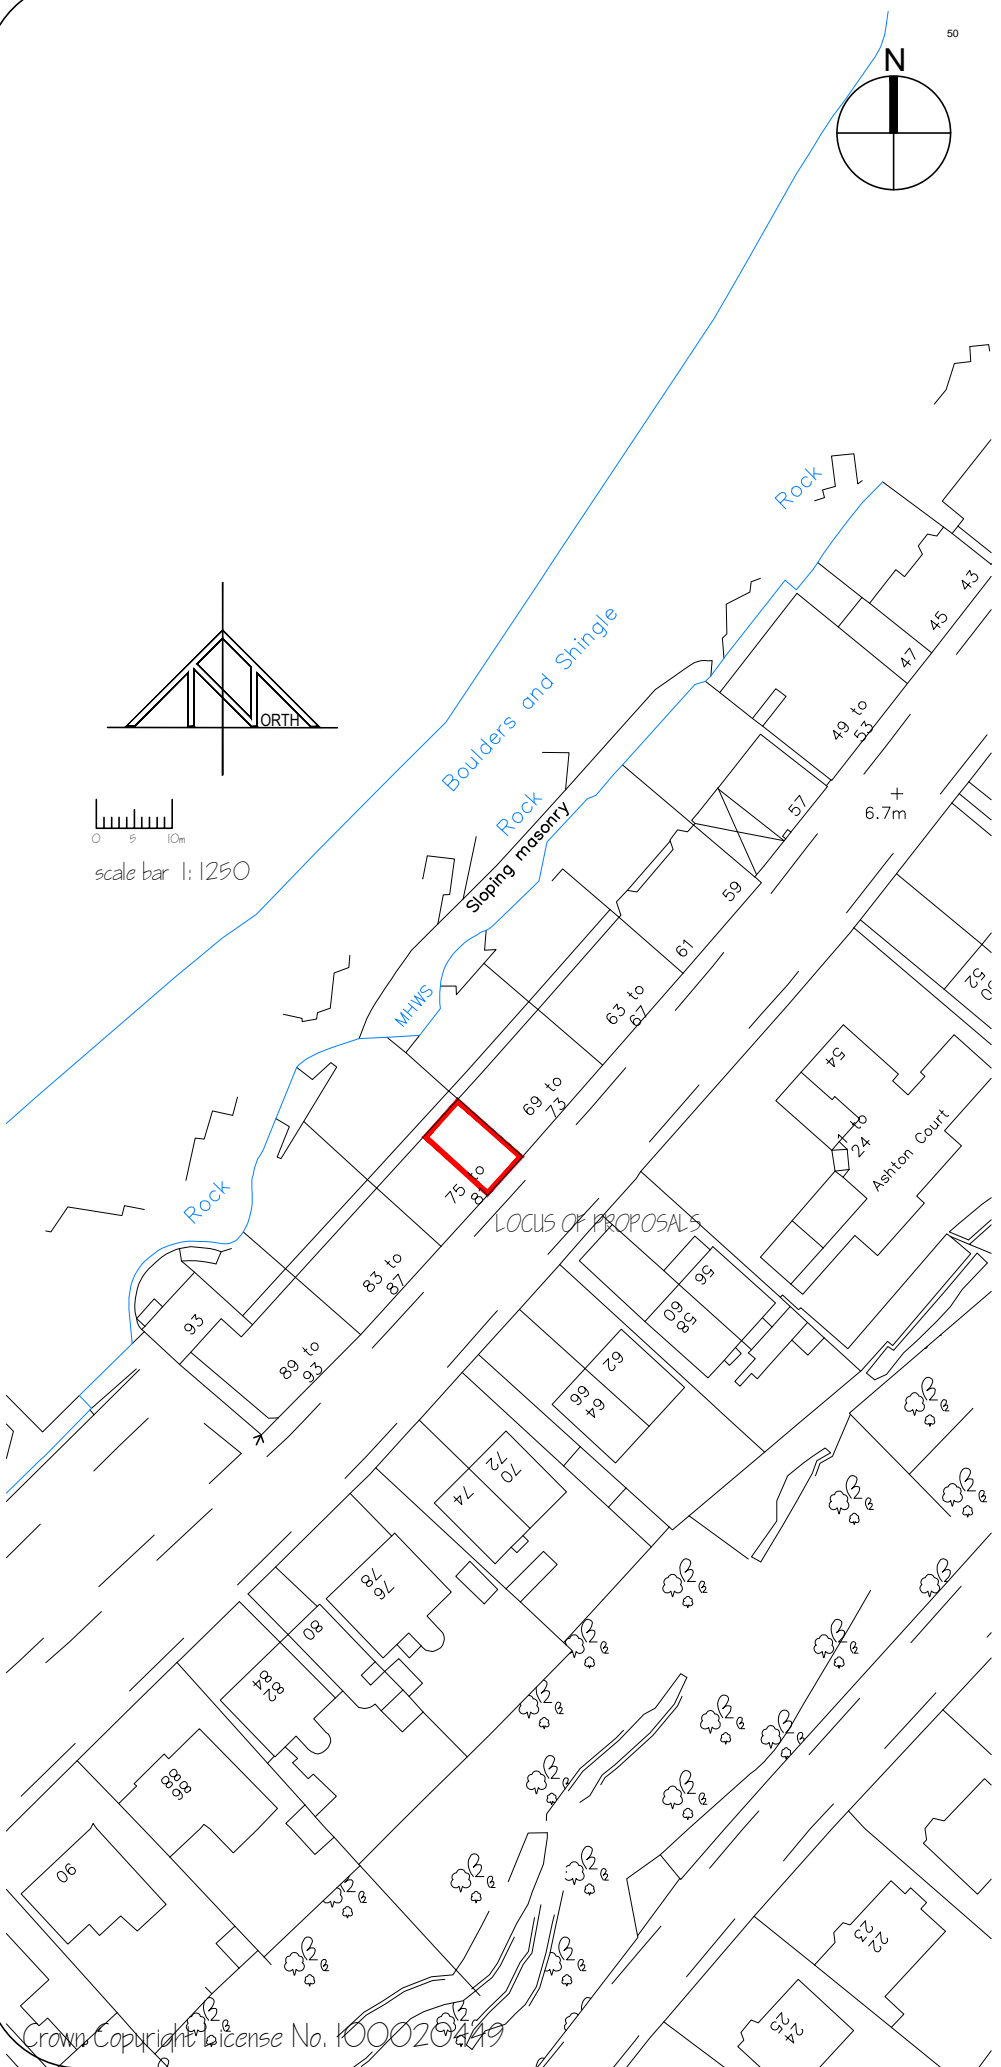

General Notes		
- DO NOT SCALE FROM DRAWING		
- CROSS CHECK ALL APPROPRIATE DRAWINGS		
- ANY DISCREPANCIES TO BE NOTIFIED TO ARCHITECT		
- ALL DIMENSIONS TO BE CONFIRMED ON SITE PRIOR TO ORDERING ANY MATERIALS OR COMMENCING WORK		
- DRAWING INFORMATION TAKES PRECEDENCE OVER BILL OF QUANTITIES INFORMATION		
- IF IN DOUBT - ASK!		
No.	Revision/Issue	Date

Richard Robb
ARCHITECTS

75-77 ALBERT ROAD, GOUROCK
INVERCLYDE, SCOTLAND, PA19 1NJ

TEL 01475 630877
E MAIL rrobb@scotlandarchitects.co.uk

PROJECT
**75 - 77 ALBERT ROAD
GOUROCK
INVERCLYDE**

DRAWING
**LOCATION
PLAN**

DRWG. NO. LP01	PROJECT NUMBER 237
DATE DEC 2023	DRAWN RDR
SCALE 1:1250	

FNAME

REVDATE

USER