


1. DO NOT SCALE FROM THIS DRAWING - USE FIGURED DIMENSIONS ONLY
2. ALL DIMENSIONS IN MILLIMETRES (UNLESS OTHERWISE NOTED) AND TO BE VERIFIED ON SITE
2. READ IN CONJUNCTION WITH ALL OTHER CONSULTANT / SPECIALISTS DRAWINGS. REPORT ANY DISCREPANCIES BEFORE AFFECTED WORK COMMENCES
3. ALL SETTING OUT DIMENSIONS TO BE CHECKED ON SITE BY CONTRACTOR PRIOR TO WORK COMMENCING
4. ALL WORKS TO BE CARRIED OUT IN ACCORDANCE WITH CURRENT BUILDING REGULATIONS, PLANNING REQUIREMENTS AND CODES OF PRACTICE. MATERIALS USED TO COMPLY WITH CURRENT BRITISH STANDARDS
5. THIS DRAWING REMAINS COPYRIGHT OF ROOST ARCHITECTS. COPY/DISTRIBUTE ONLY WITH CONSENT OF ROOST ARCHITECTS

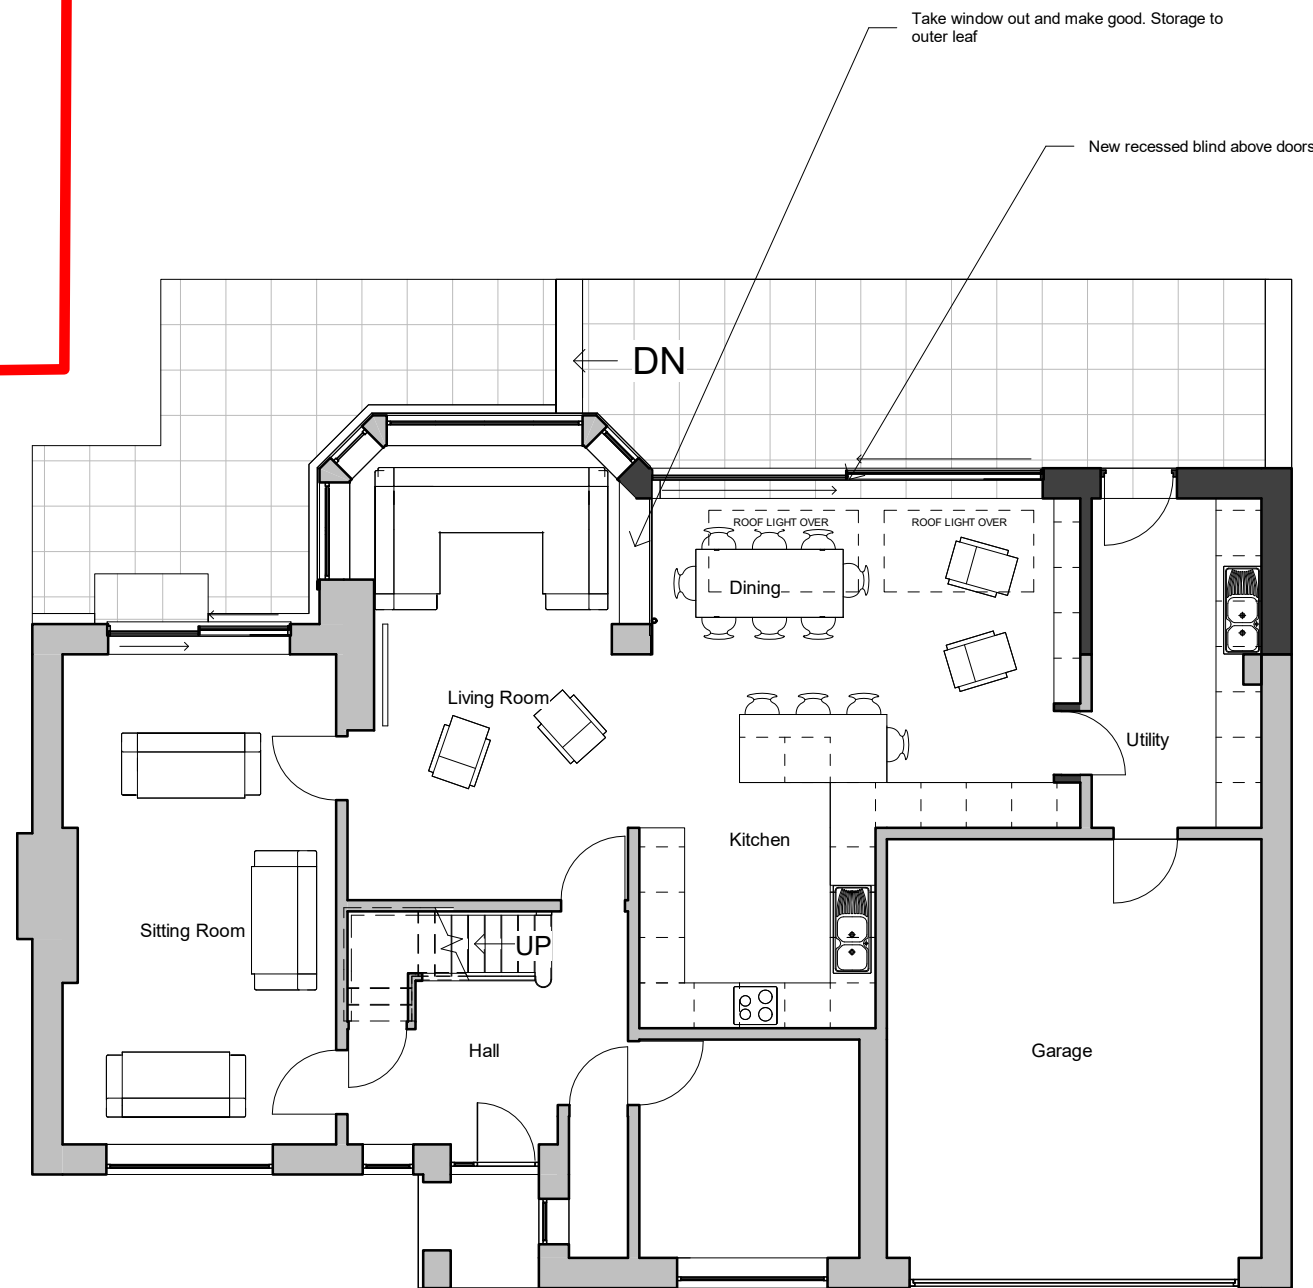

Rev.	Date
Drawing Suitability PROPOSED	
<div style="display: inline-block; vertical-align: middle; margin-left: 10px;"> <p>Roost Architects 8 Lister Street Ilkley LS29 9ET</p> <p>Tel: 0784 330 2678 www.roostarchitects.com</p> </div>	
Project Title 46 Syke Green	
Drawing Title Proposed Ground Floor	
Scale 1 : 100	Original Size A3
Date 07/12/23	
Drawing Number 2023 - 037 - 102C	

