


Tree pit detail for a Standard tree  
1:20

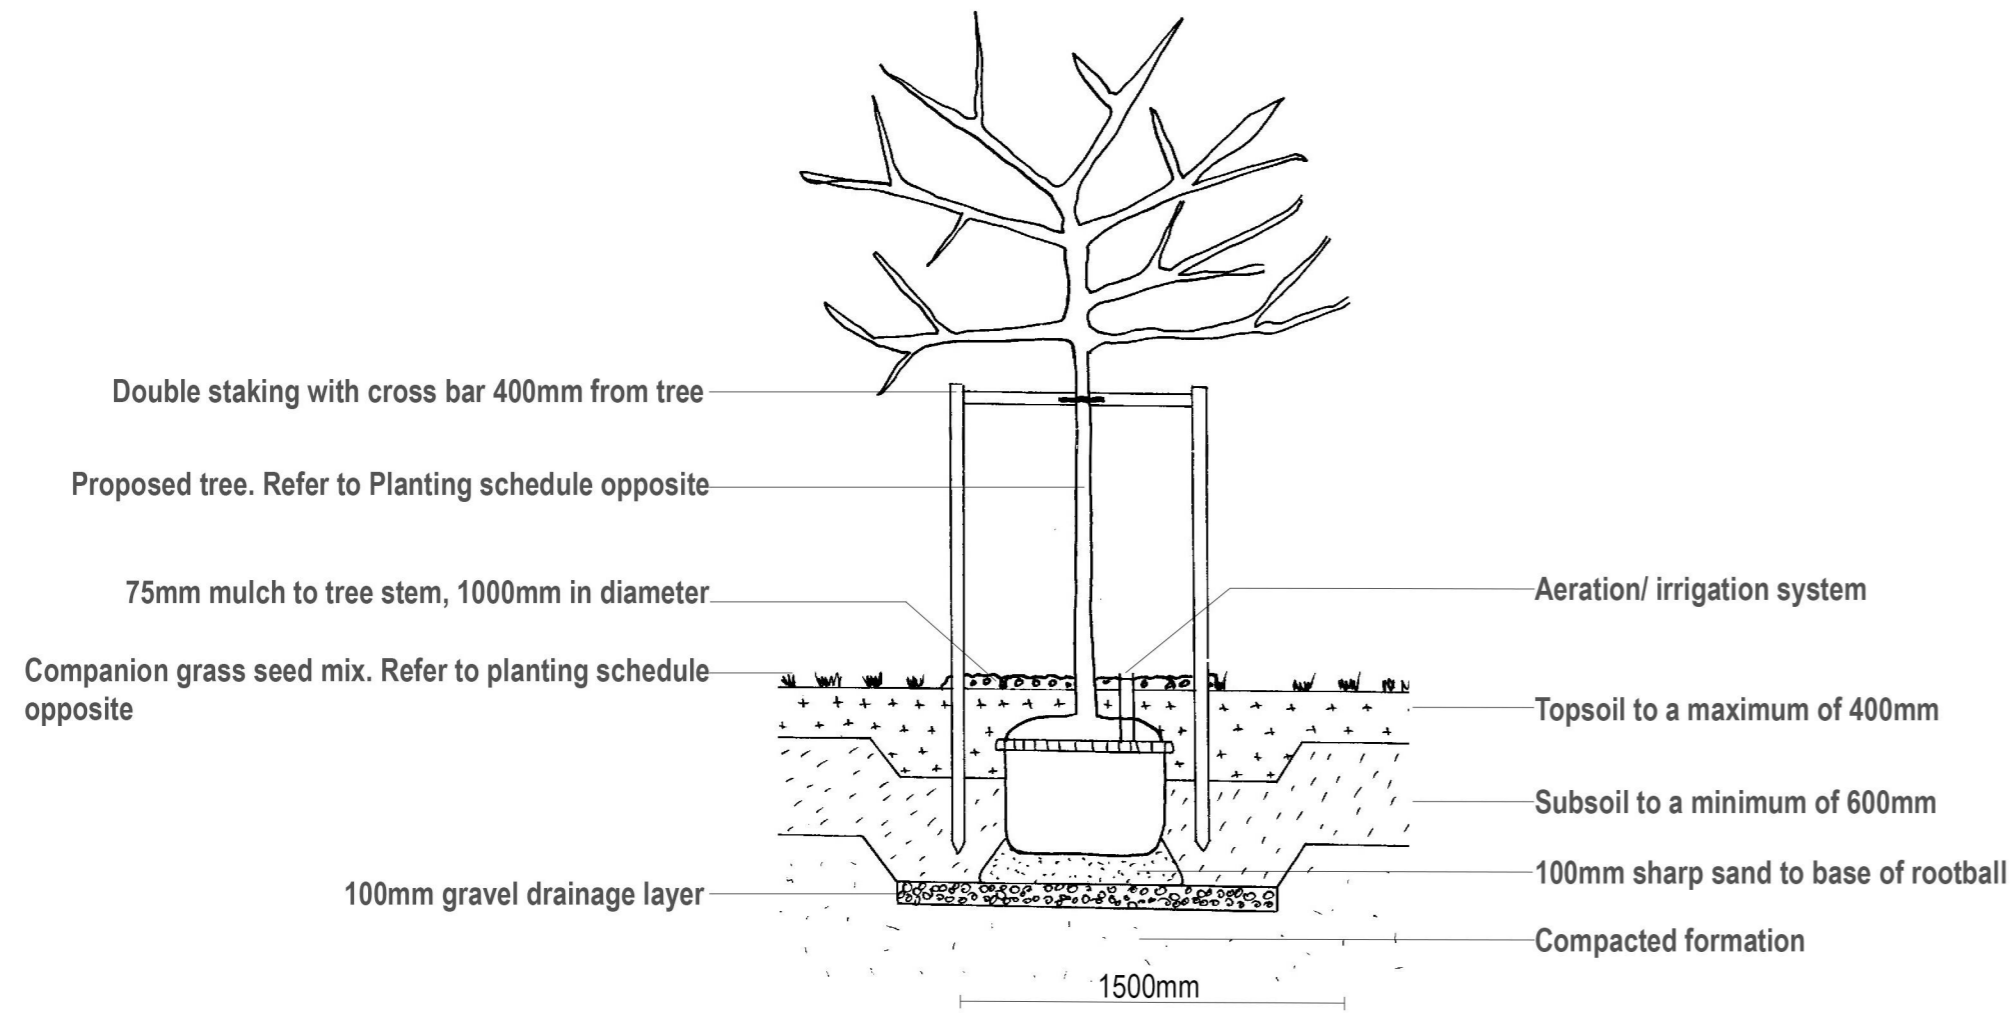


Notes

1. All dimensions in mm unless otherwise stated
2. Any plant substitution shall be agreed with New Leaf prior to ordering.
3. Scaling from drawing if printed incorrectly may lead to errors.

Plant schedule

Common name	Botanical name	Quantity	Size	Stem	Spacing
Apple	Malus 'Ribston Pippin'	1	Standard RB	Single	NA
Plum	Prunus 'Opal'	1	Standard RB	Single	NA
Plum	Prunus 'Cambridge Gage'	1	Standard RB	Single	NA
Purple leaved plum	Prunus cerasifera 'Nigra'	3	Standard RB	Multistem	NA
Hawthorn	Crataegus laevigata 'Rosea Flore Pleno'	1	Standard RB	Single	NA
Hawthorn	Crataegus laevigata 'Plena'	4	Standard RB	Single	NA
Hawthorn	Crataegus laevigata 'Crimson Cloud'	3	Standard RB	Single	NA
Crab Apple	Malus sylvestris	3	Standard RB	Single	NA
G1 Companion Grass seed mix	15% Crested Dogstail 30% Chewings Fescue 30% Slender Creeping Red Fescue 17% Hard Fescue 5% Browntop Bentgrass 1% Yellow Oatgrass 1% Small Leaved Timothy 1% Meadow Foxtail	Tbc	NA	NA	sow 20g/ m2

Proposed Trees Plan  
Not to Scale

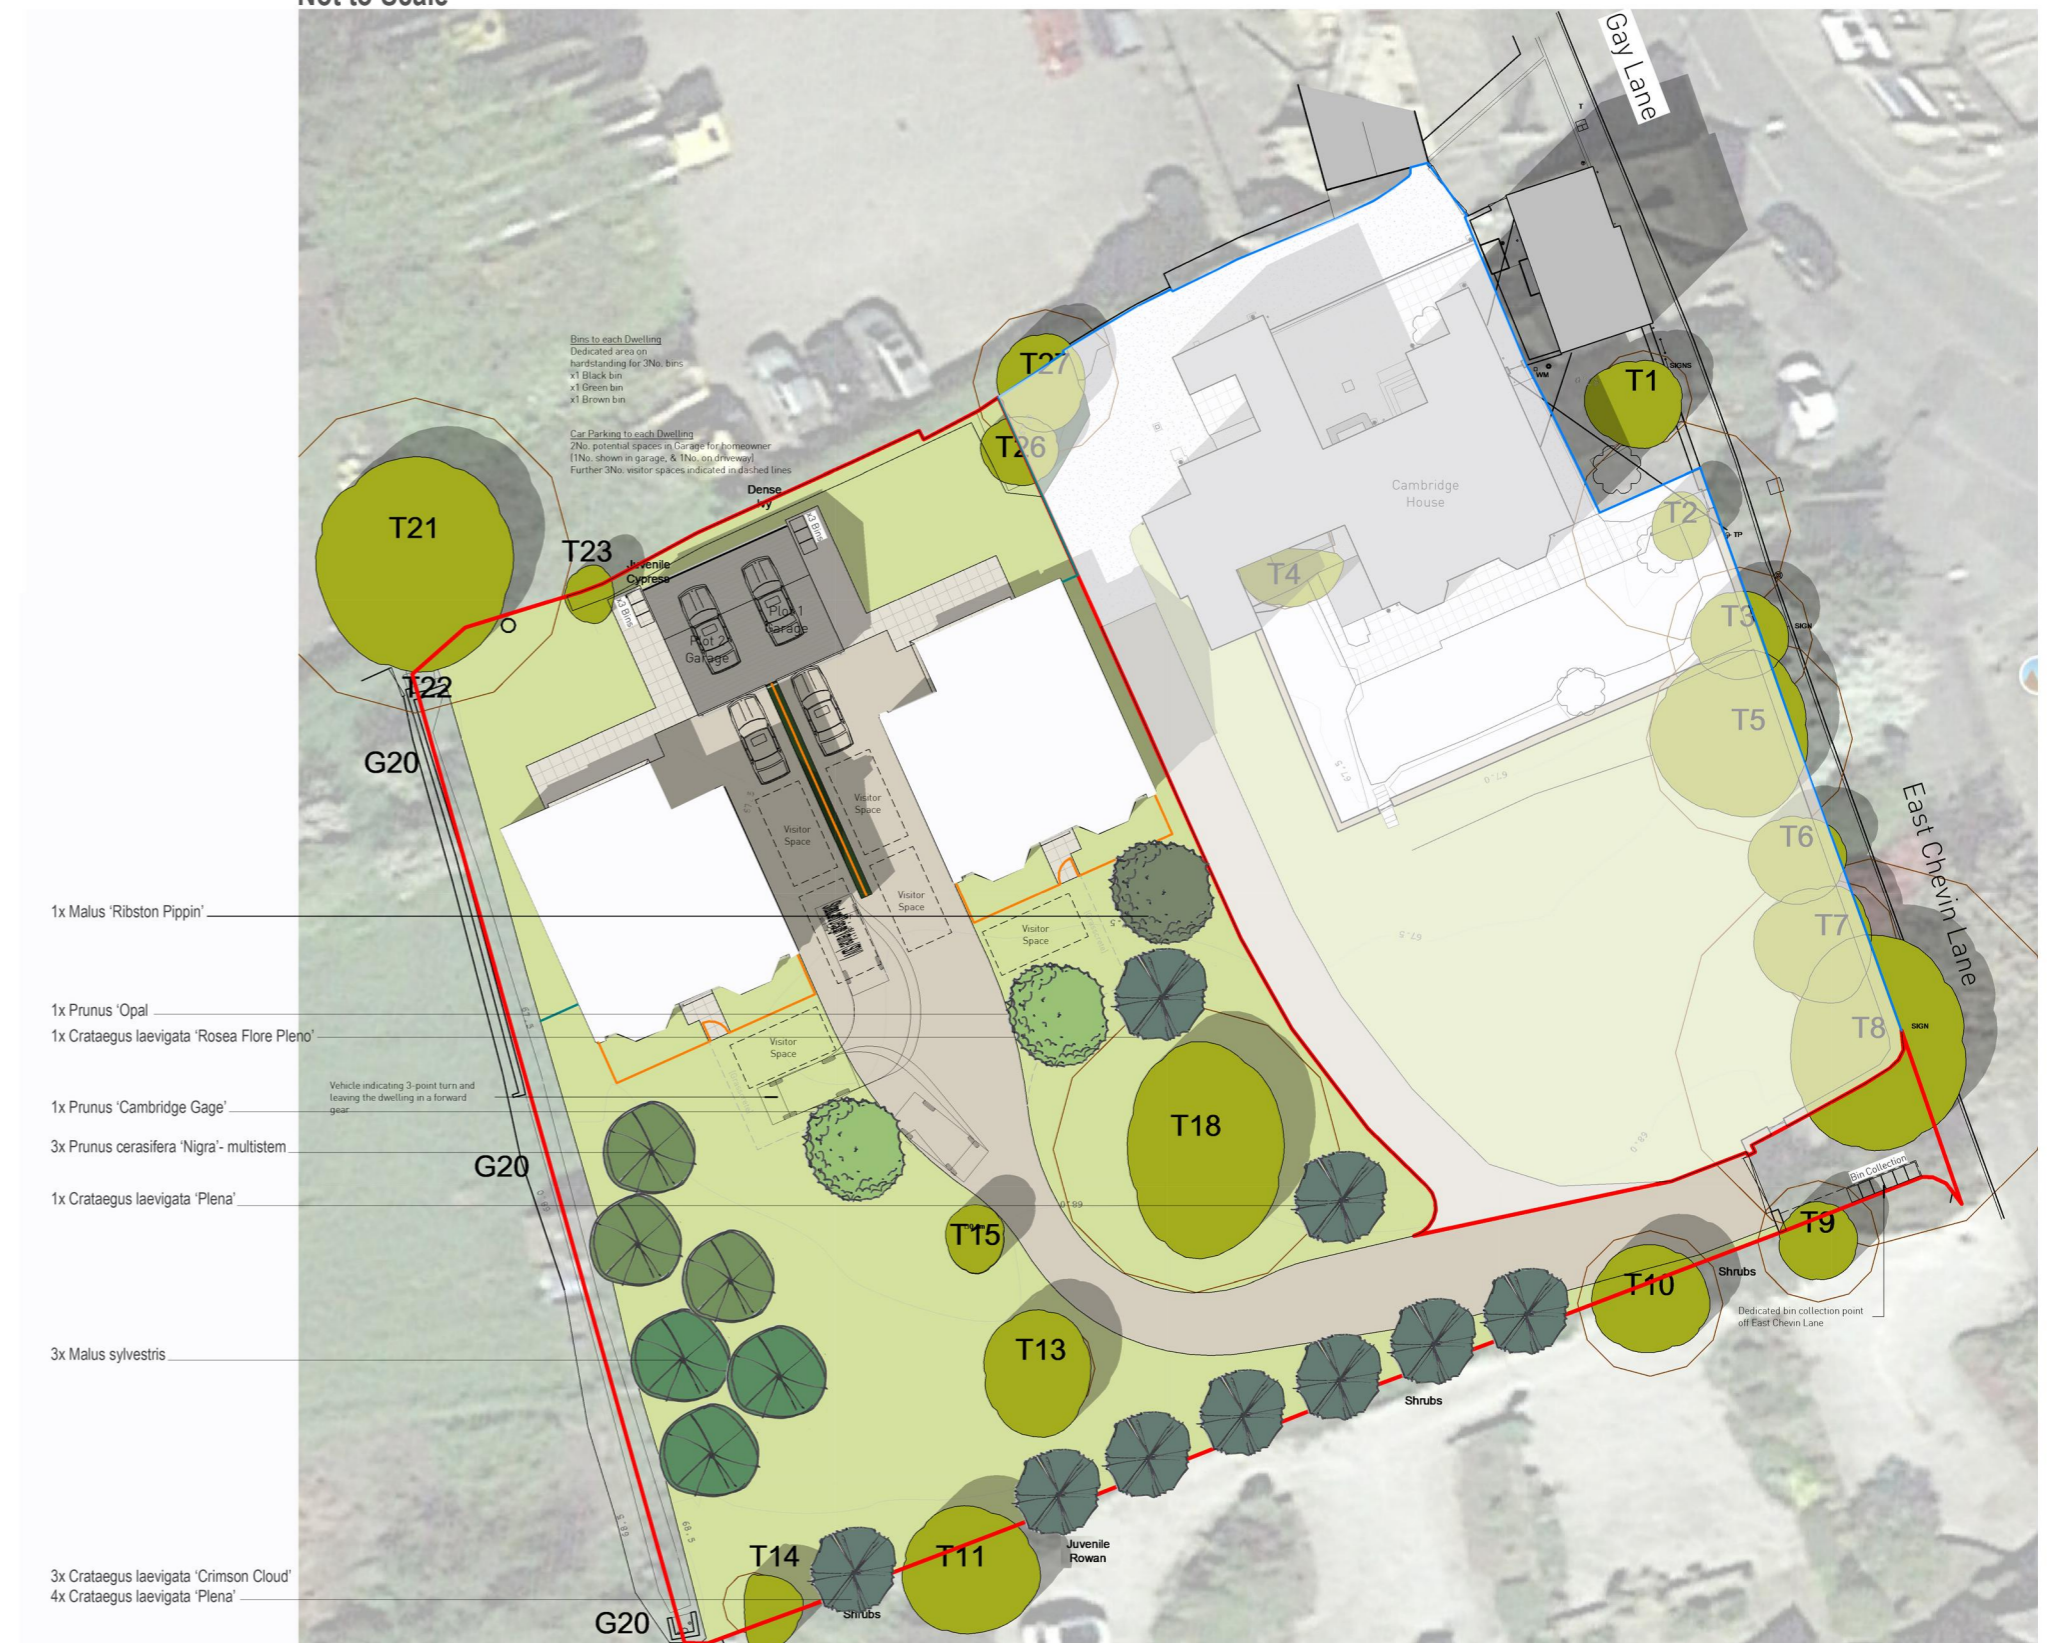

Drawing Status  
**For information**

Client  
**Richard Houldsworth**  
**Cambridge House, Otley**

Drawing title  
**Softworks details**

Drawing scale: NA  
Drawn by: KD  
Drawn date: July 2023



4 Inglewood Estate, Otley, LS21 3LB  
07704762101  
kay.davis.la@gmail.com