



Existing Elevation A - NW




Existing Elevation B - NE



Existing Elevation C - SE



Existing Elevation D - SW

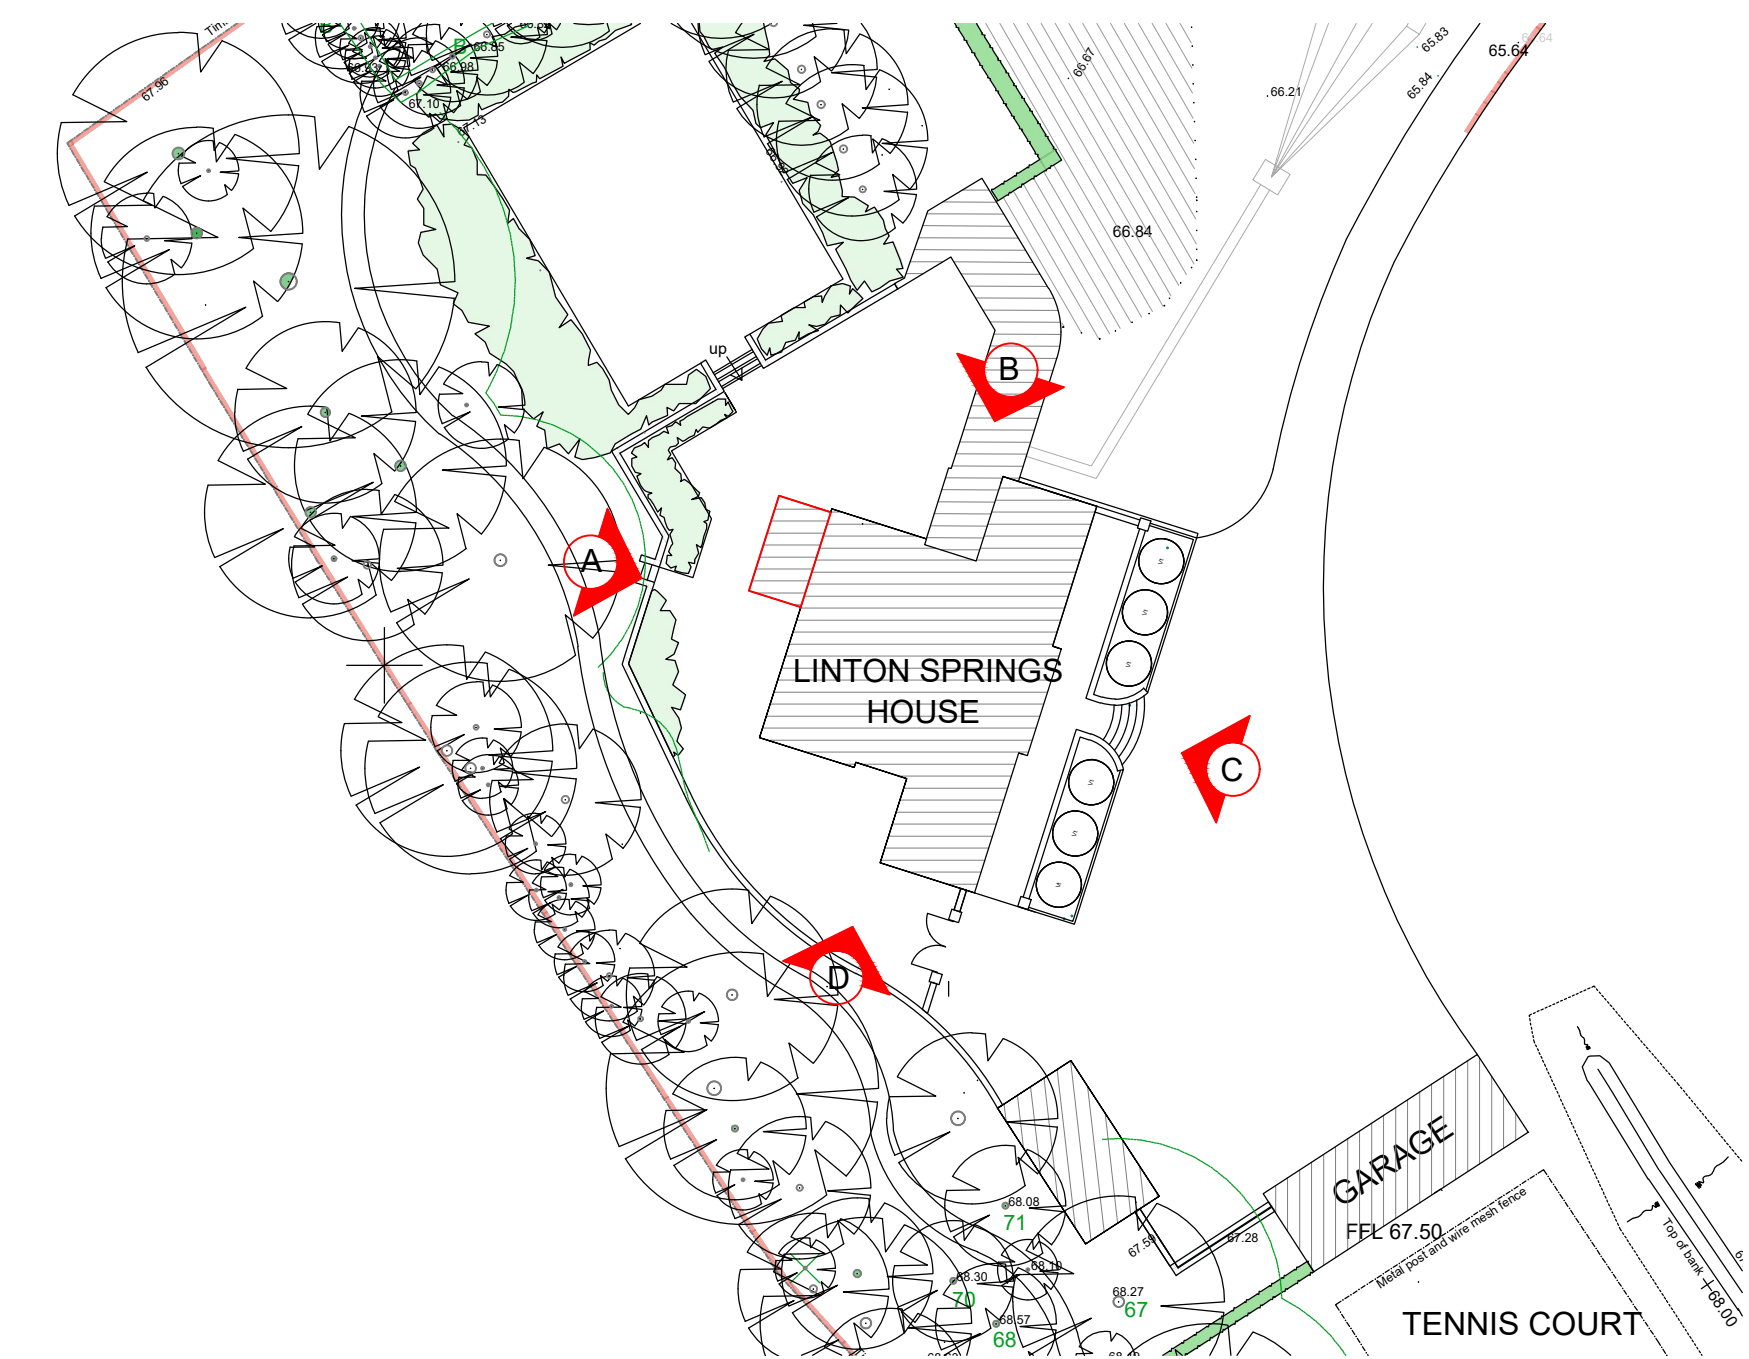

Elevation Key

0003 - Existing Elevations

Replacement Dining Room Extension
Linton Springs House, Sicklinghall Road,
Wetherby, LS22 4AF.