
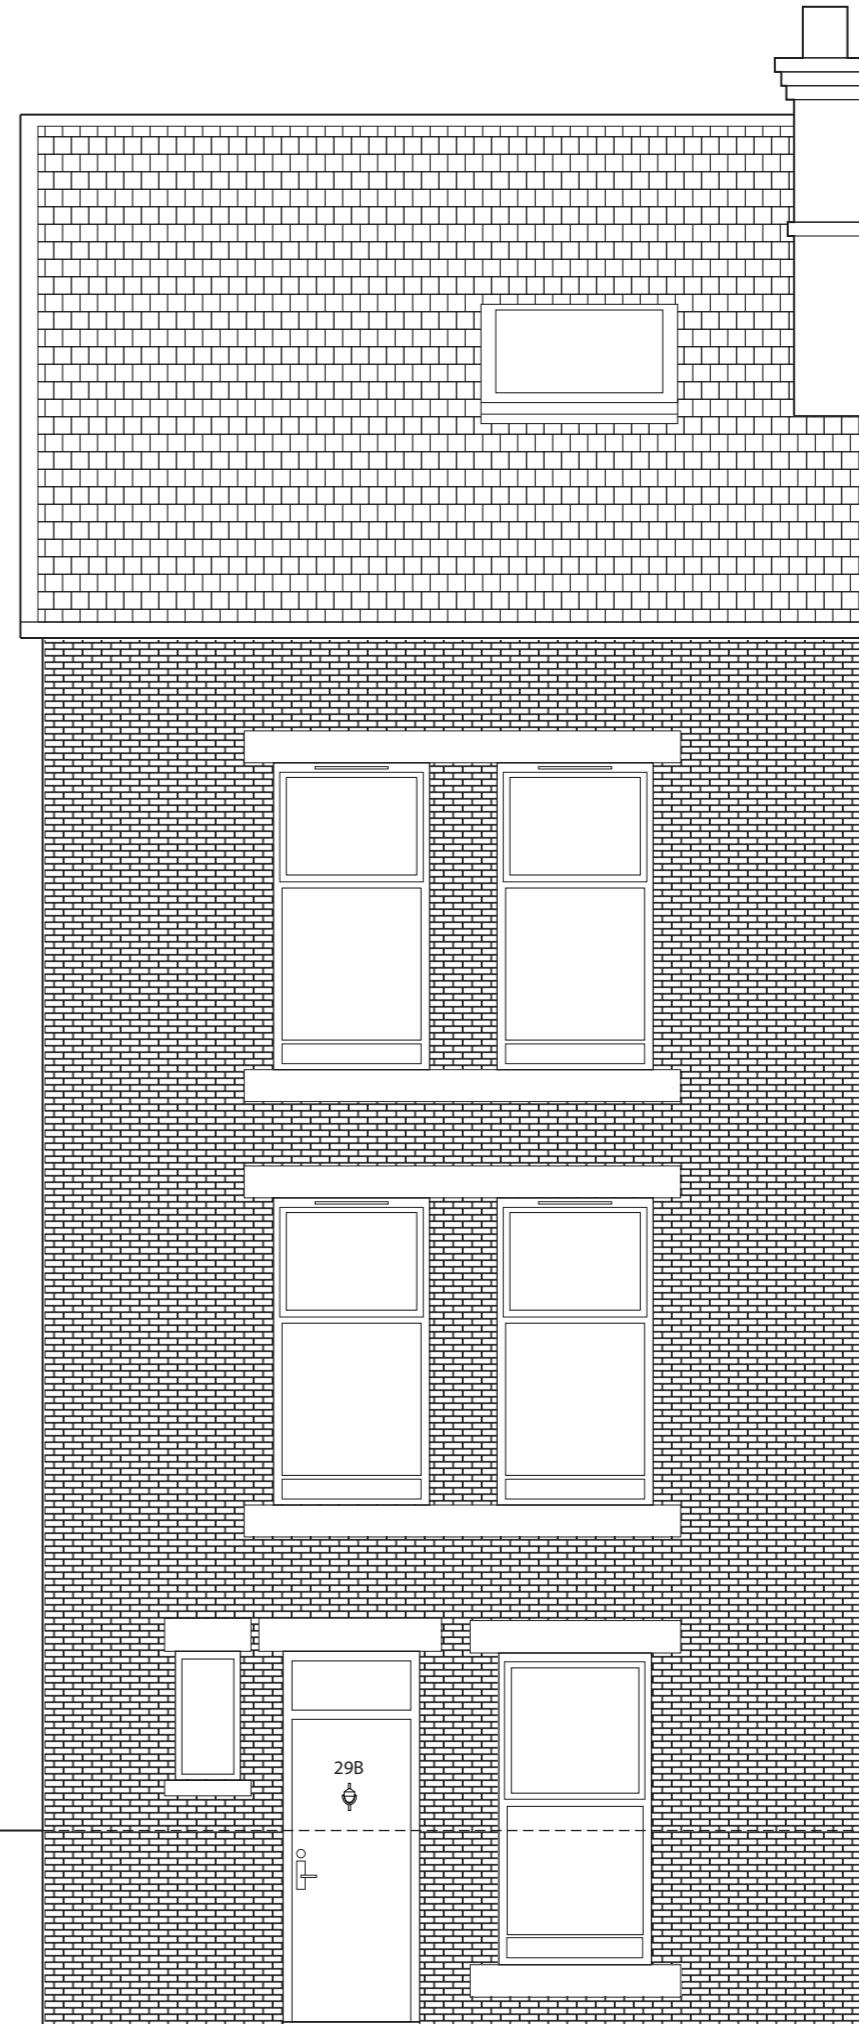


29 Brudenell Mount
Existing Elevations

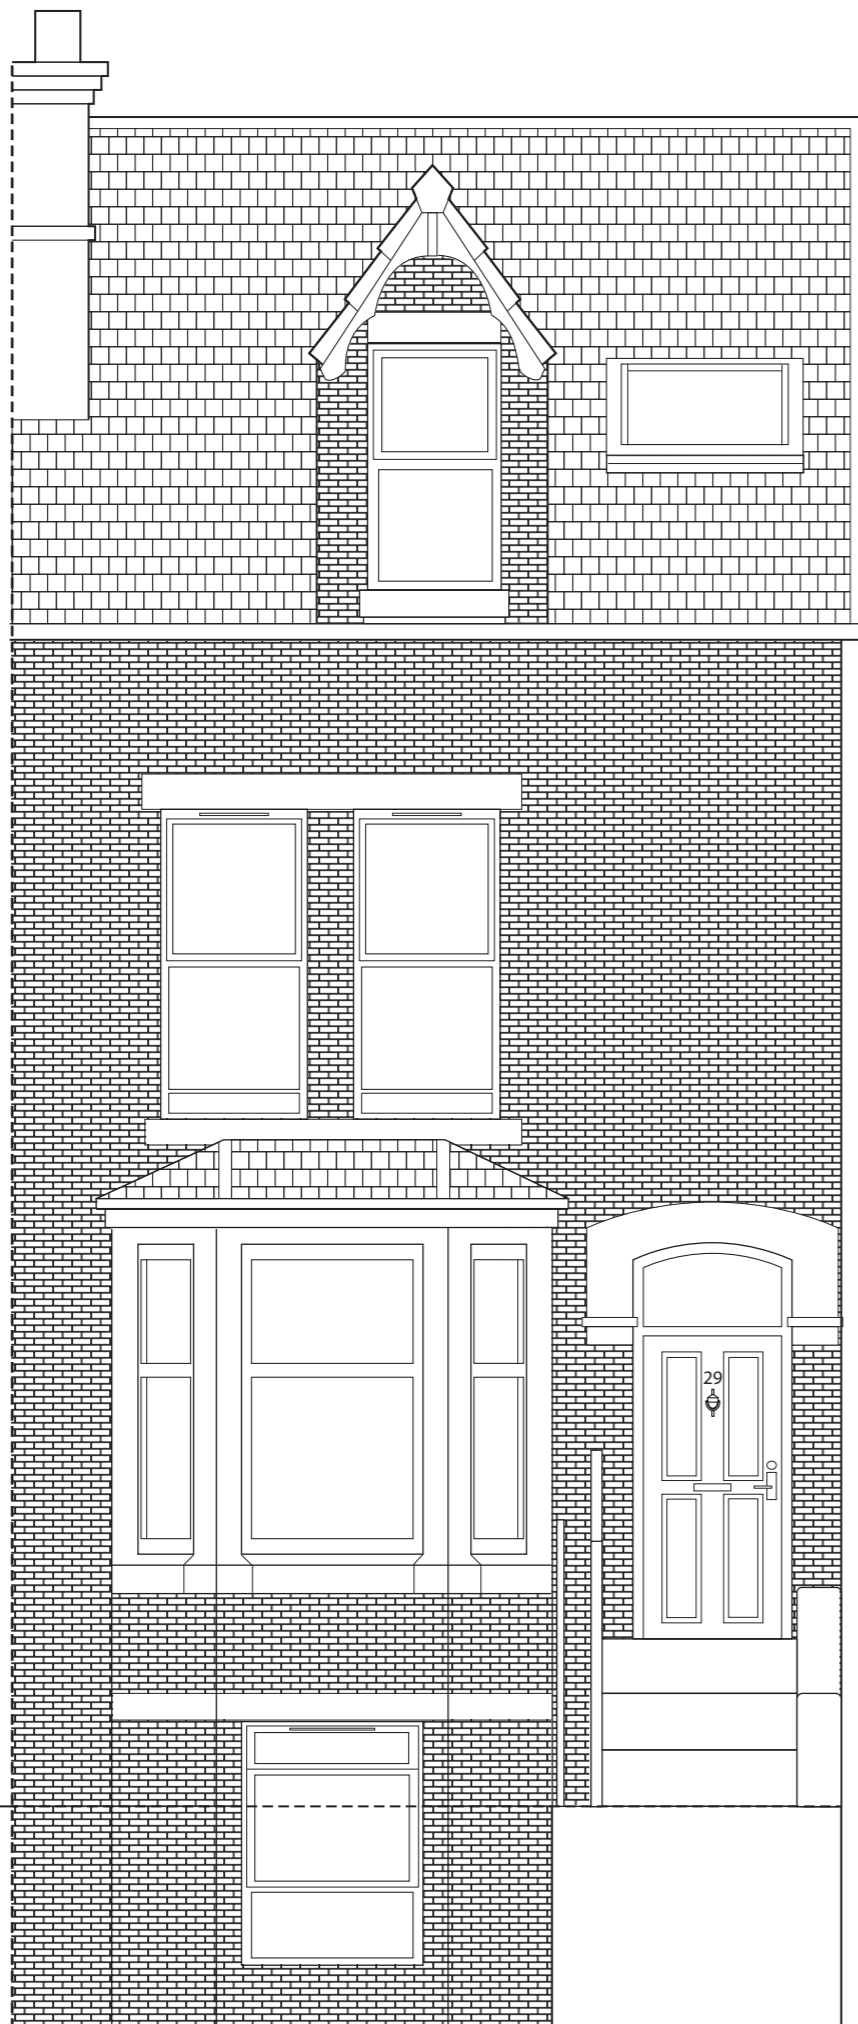

Leeds Property Group
224 Burley Road
Leeds, LS4 2EU
Tel: 0113 3680000

Project:
29 Brudenell Mount, Leeds LS6 1HT

Title:
Existing Elevations

Scale:
1:50 @A3

Drawn by: JG

01/12/23

Checked By: JW/PT