


**1** Ground Floor  
Scale - 1 : 50




**2** First Floor  
Scale - 1 : 50

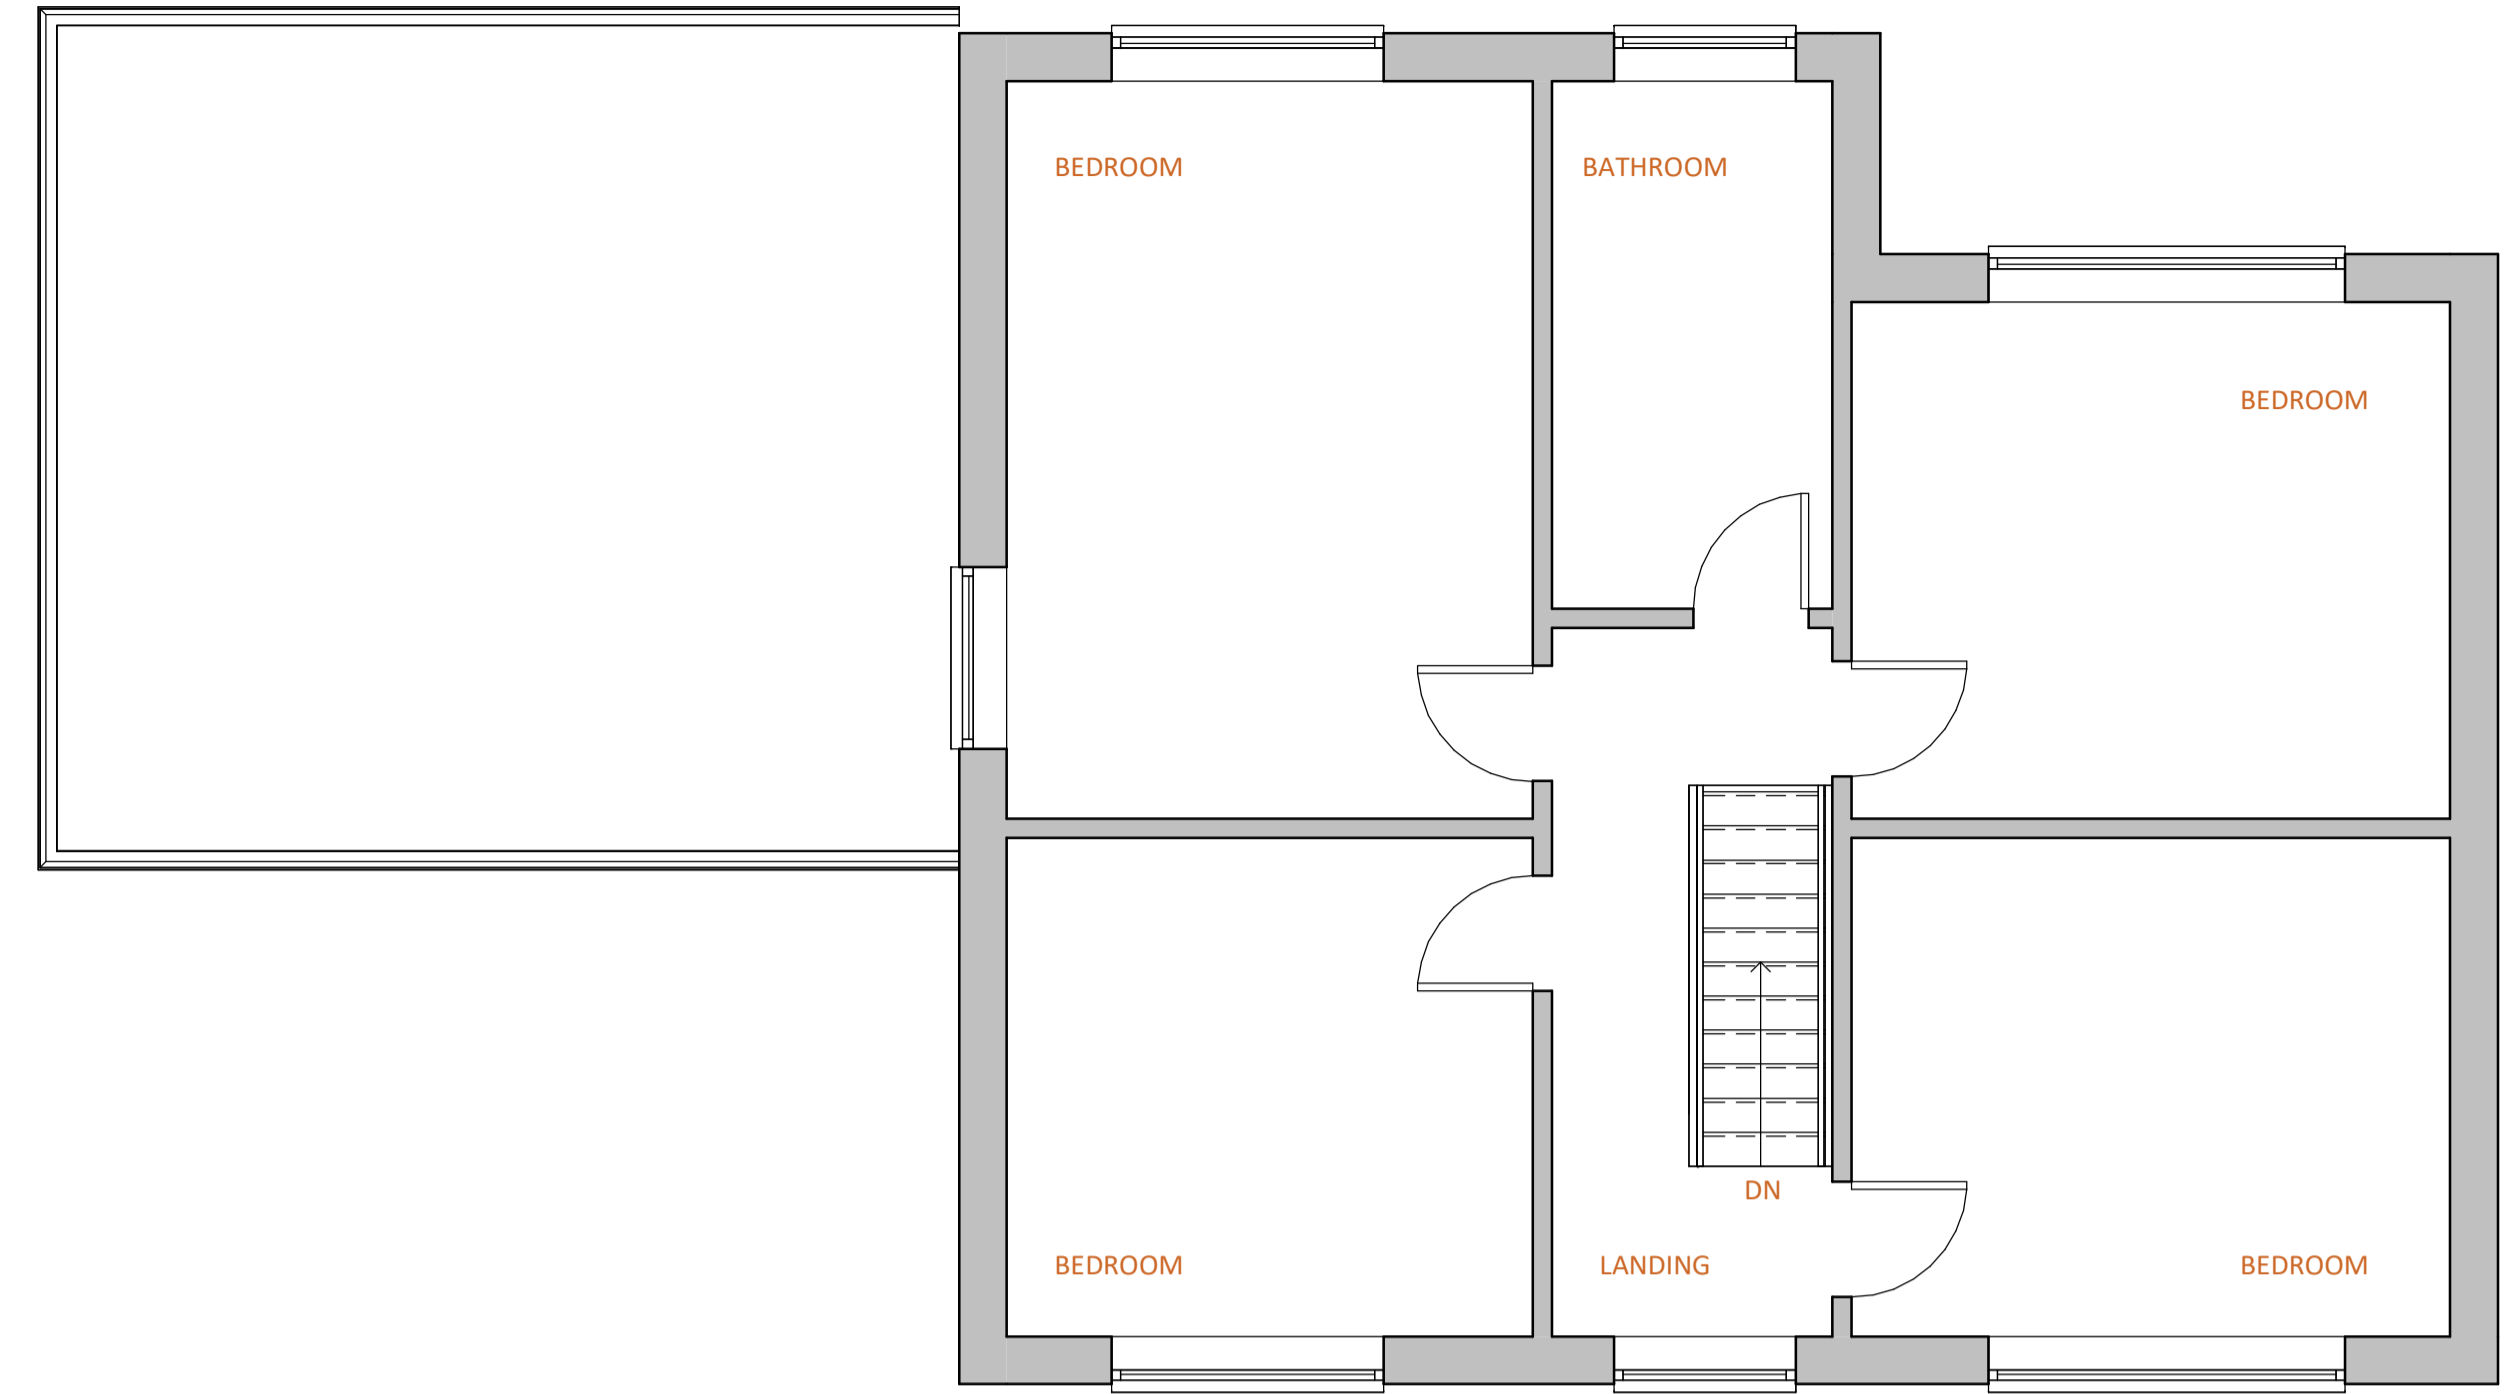

**3** North West Elevation  
Scale - 1 : 100



**4** North East Elevation  
Scale - 1 : 100

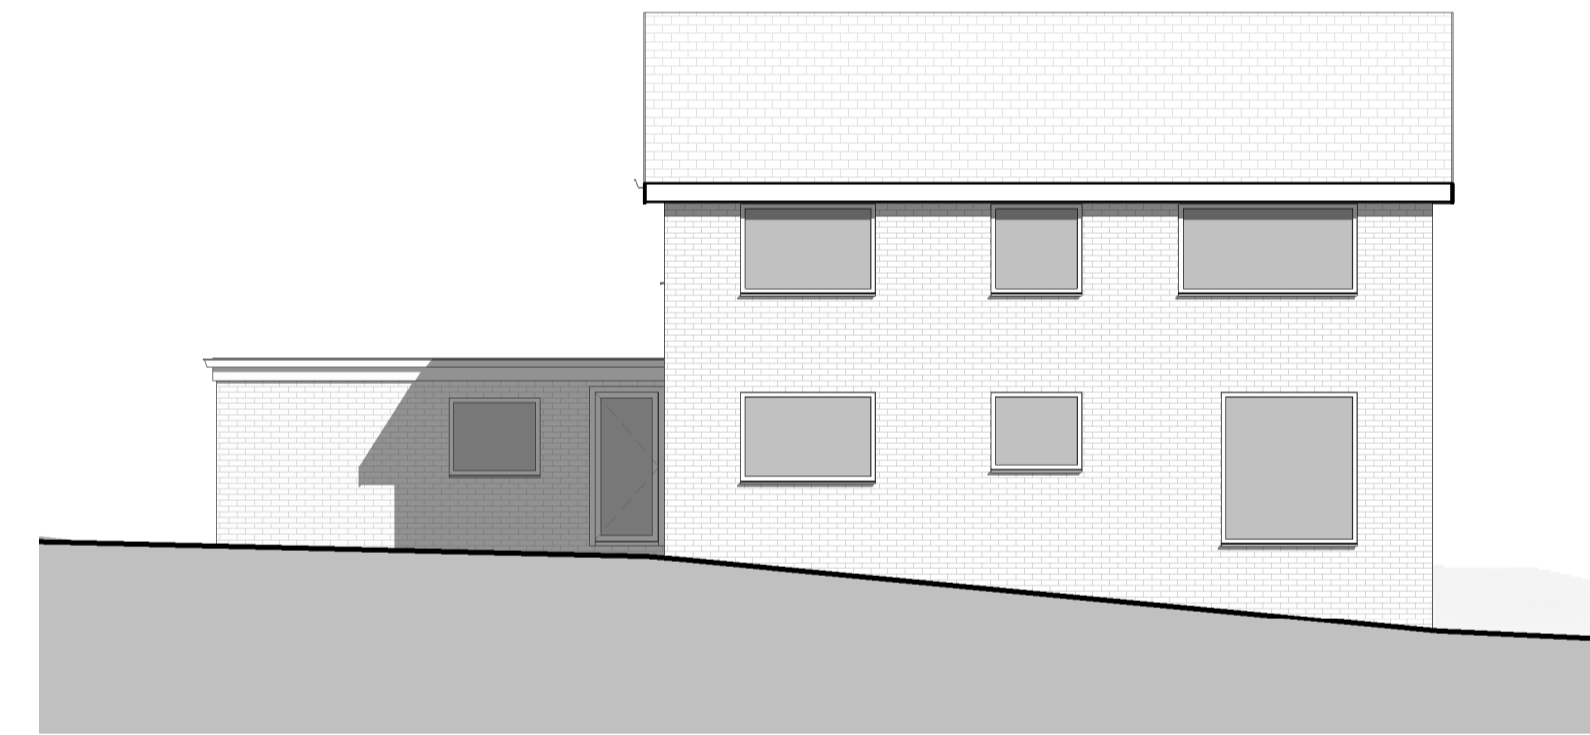

**5** South East Elevation  
Scale - 1 : 100



**6** South West Elevation  
Scale - 1 : 100