

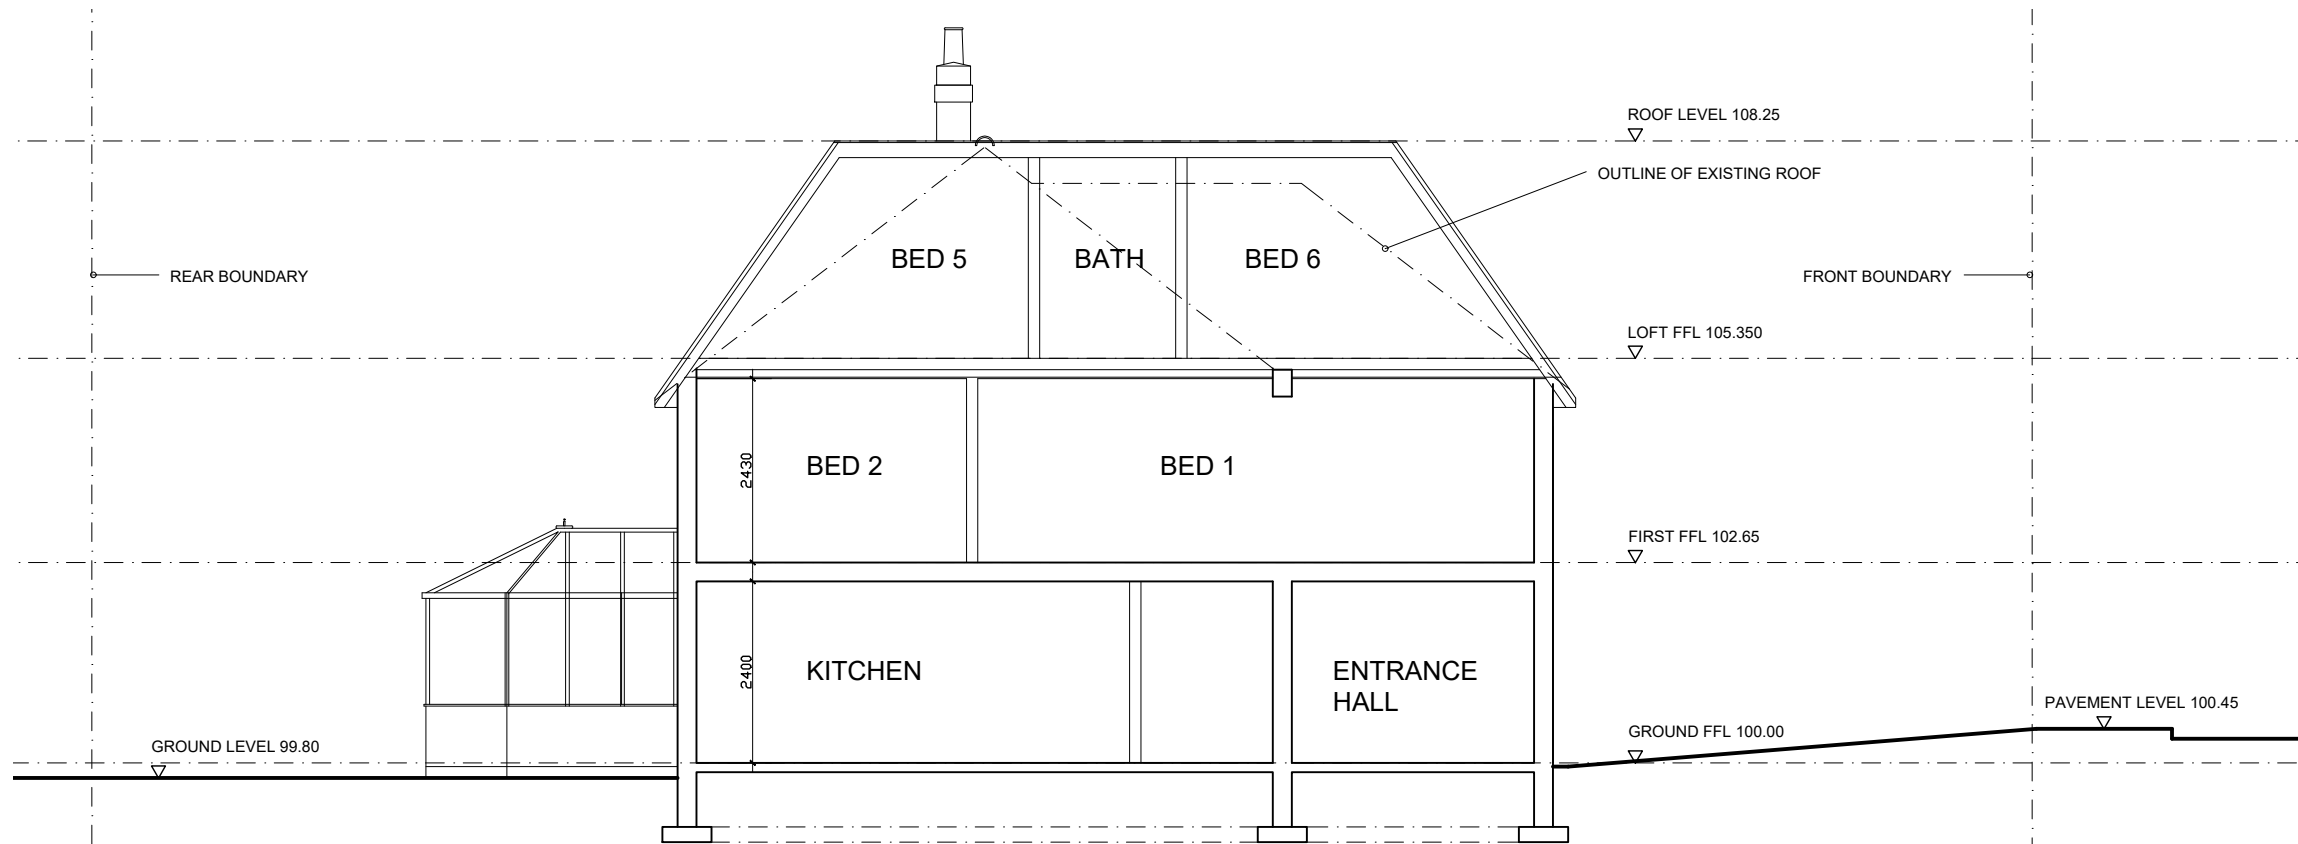


**SITE SECTION AS EXISTING** 1:100 @ A3

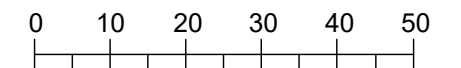

**SITE SECTION AS PROPOSED** 1:100 @ A3

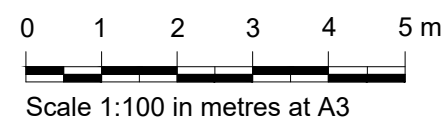

DATUM IS LOCAL NOT TO OS

client. <b>MR P KELLY</b>	project number. <b>029</b>	drawing number. <b>P 104 A</b>	revision.
project. 84 CARLSHALTON PARK ROAD SM5 3SW	scale. 1:100	at. A3	date. 15:09:23 AG
drawing title. <b>SITE SECTIONS AS EXISTING &amp; PROPOSED</b>	drawing status. <b>PLANNING</b>	author.	checked.

**A R Gibbons Ltd**  
72 Mitcham Park, Mitcham, Surrey.  
CR4 4EJ tel 07984400332  
E: [tony@argibbons.co.uk](mailto:tony@argibbons.co.uk)  
[www.argibbons.co.uk](http://www.argibbons.co.uk)

this drawing is to be read in conjunction with all other consultants drawings and specifications.  
this drawing and design remains the copyright of a r gibbons.