












Notes



-  ENTRANCE IN AND OUT
-  DELIVERY UNLOADING
-  HOARDING
-  GATE
-  SITE WC
-  SKIP
-  EMERGENCY EVACUATION ASSEMBLY POINTS
-  CONTACT DETAILS OF CONTRACTOR

St Margaret's Ave

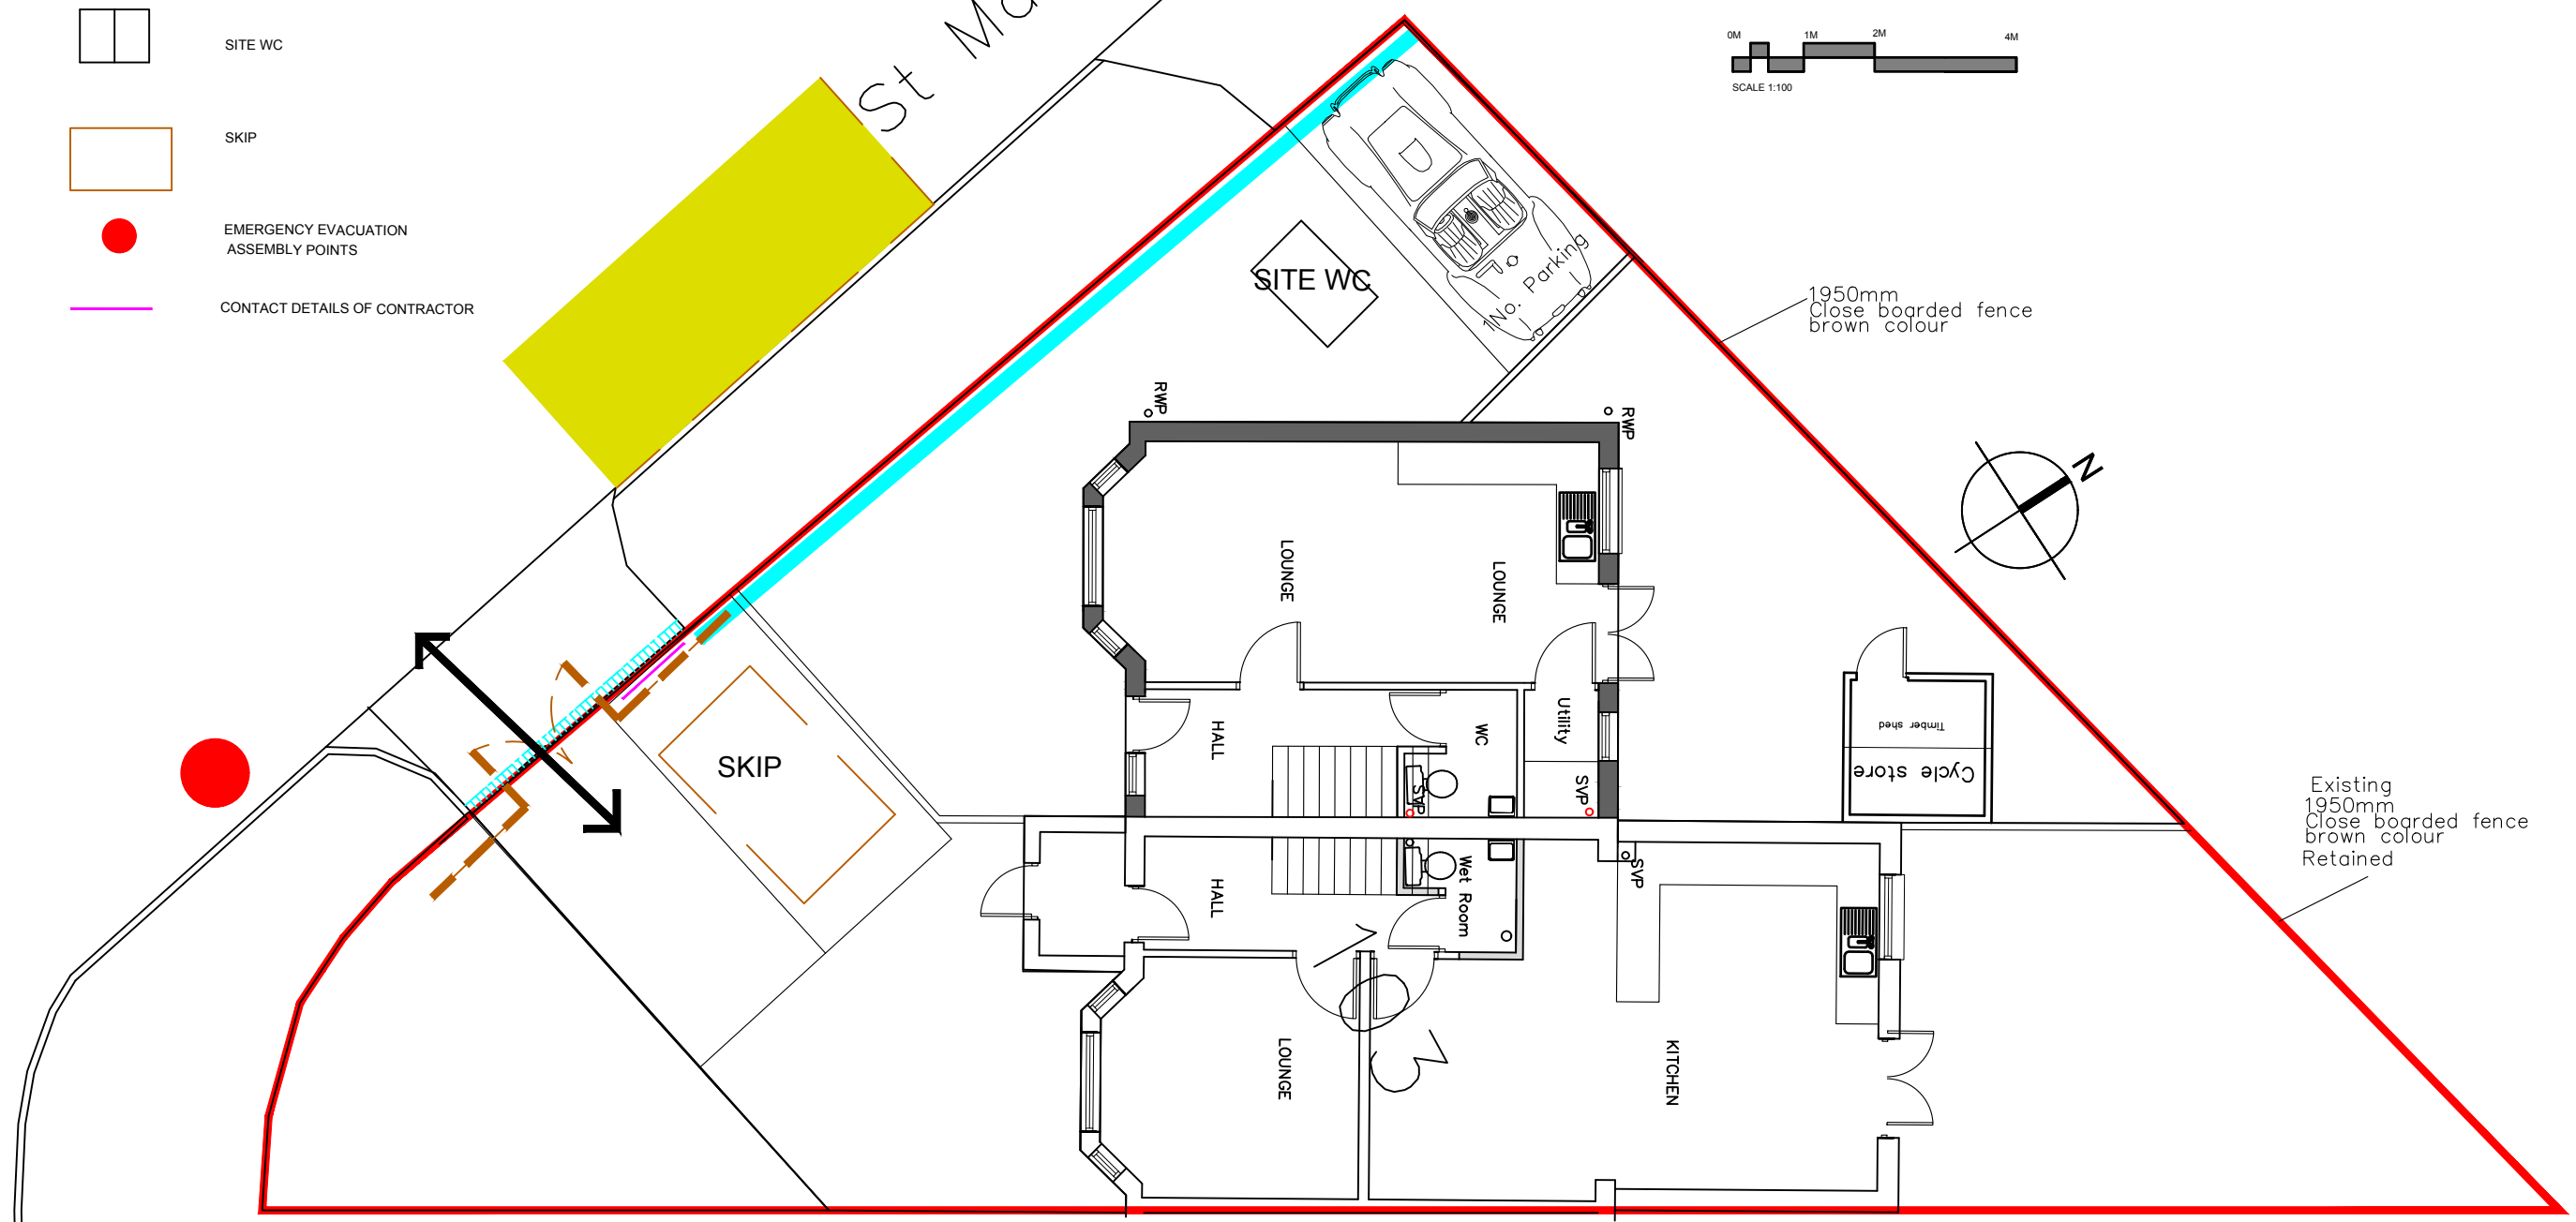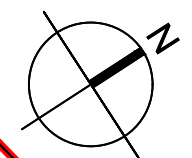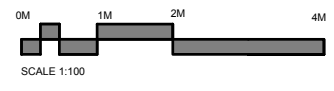

1950mm Close boarded fence brown colour

Existing 1950mm Close boarded fence brown colour Retained

Project: PROPOSED EXTENSION 103 St Margaret's Ave Sutton SM3 9TX			
CLIENT:	DATE: 01/02/19		
	CHECKED BY:		
	SCALE: 1/500A3		
	DRAWN BY: TA		
CONSTRUCTION LOGISTICS PLAN			190225/60