



Description	
Fence	Closeboard Fence Panel 1829 x 1829mm





5 1.8M CLOSE BOARD FENCE

4 Cycle store

Notes	

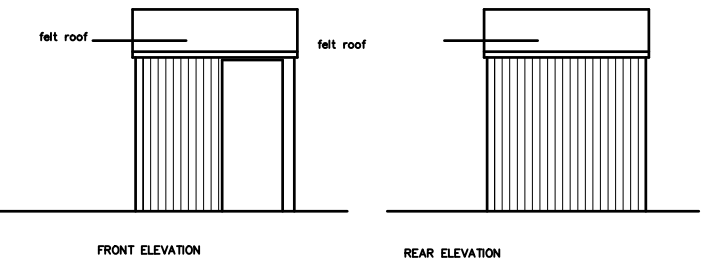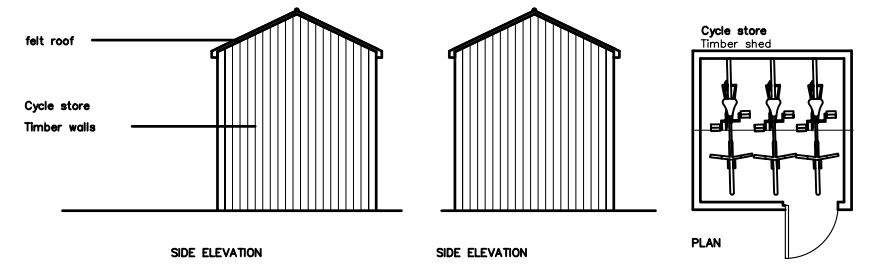

St Margaret's Ave

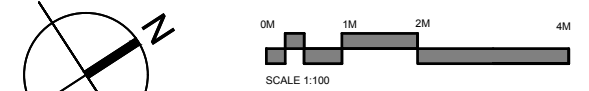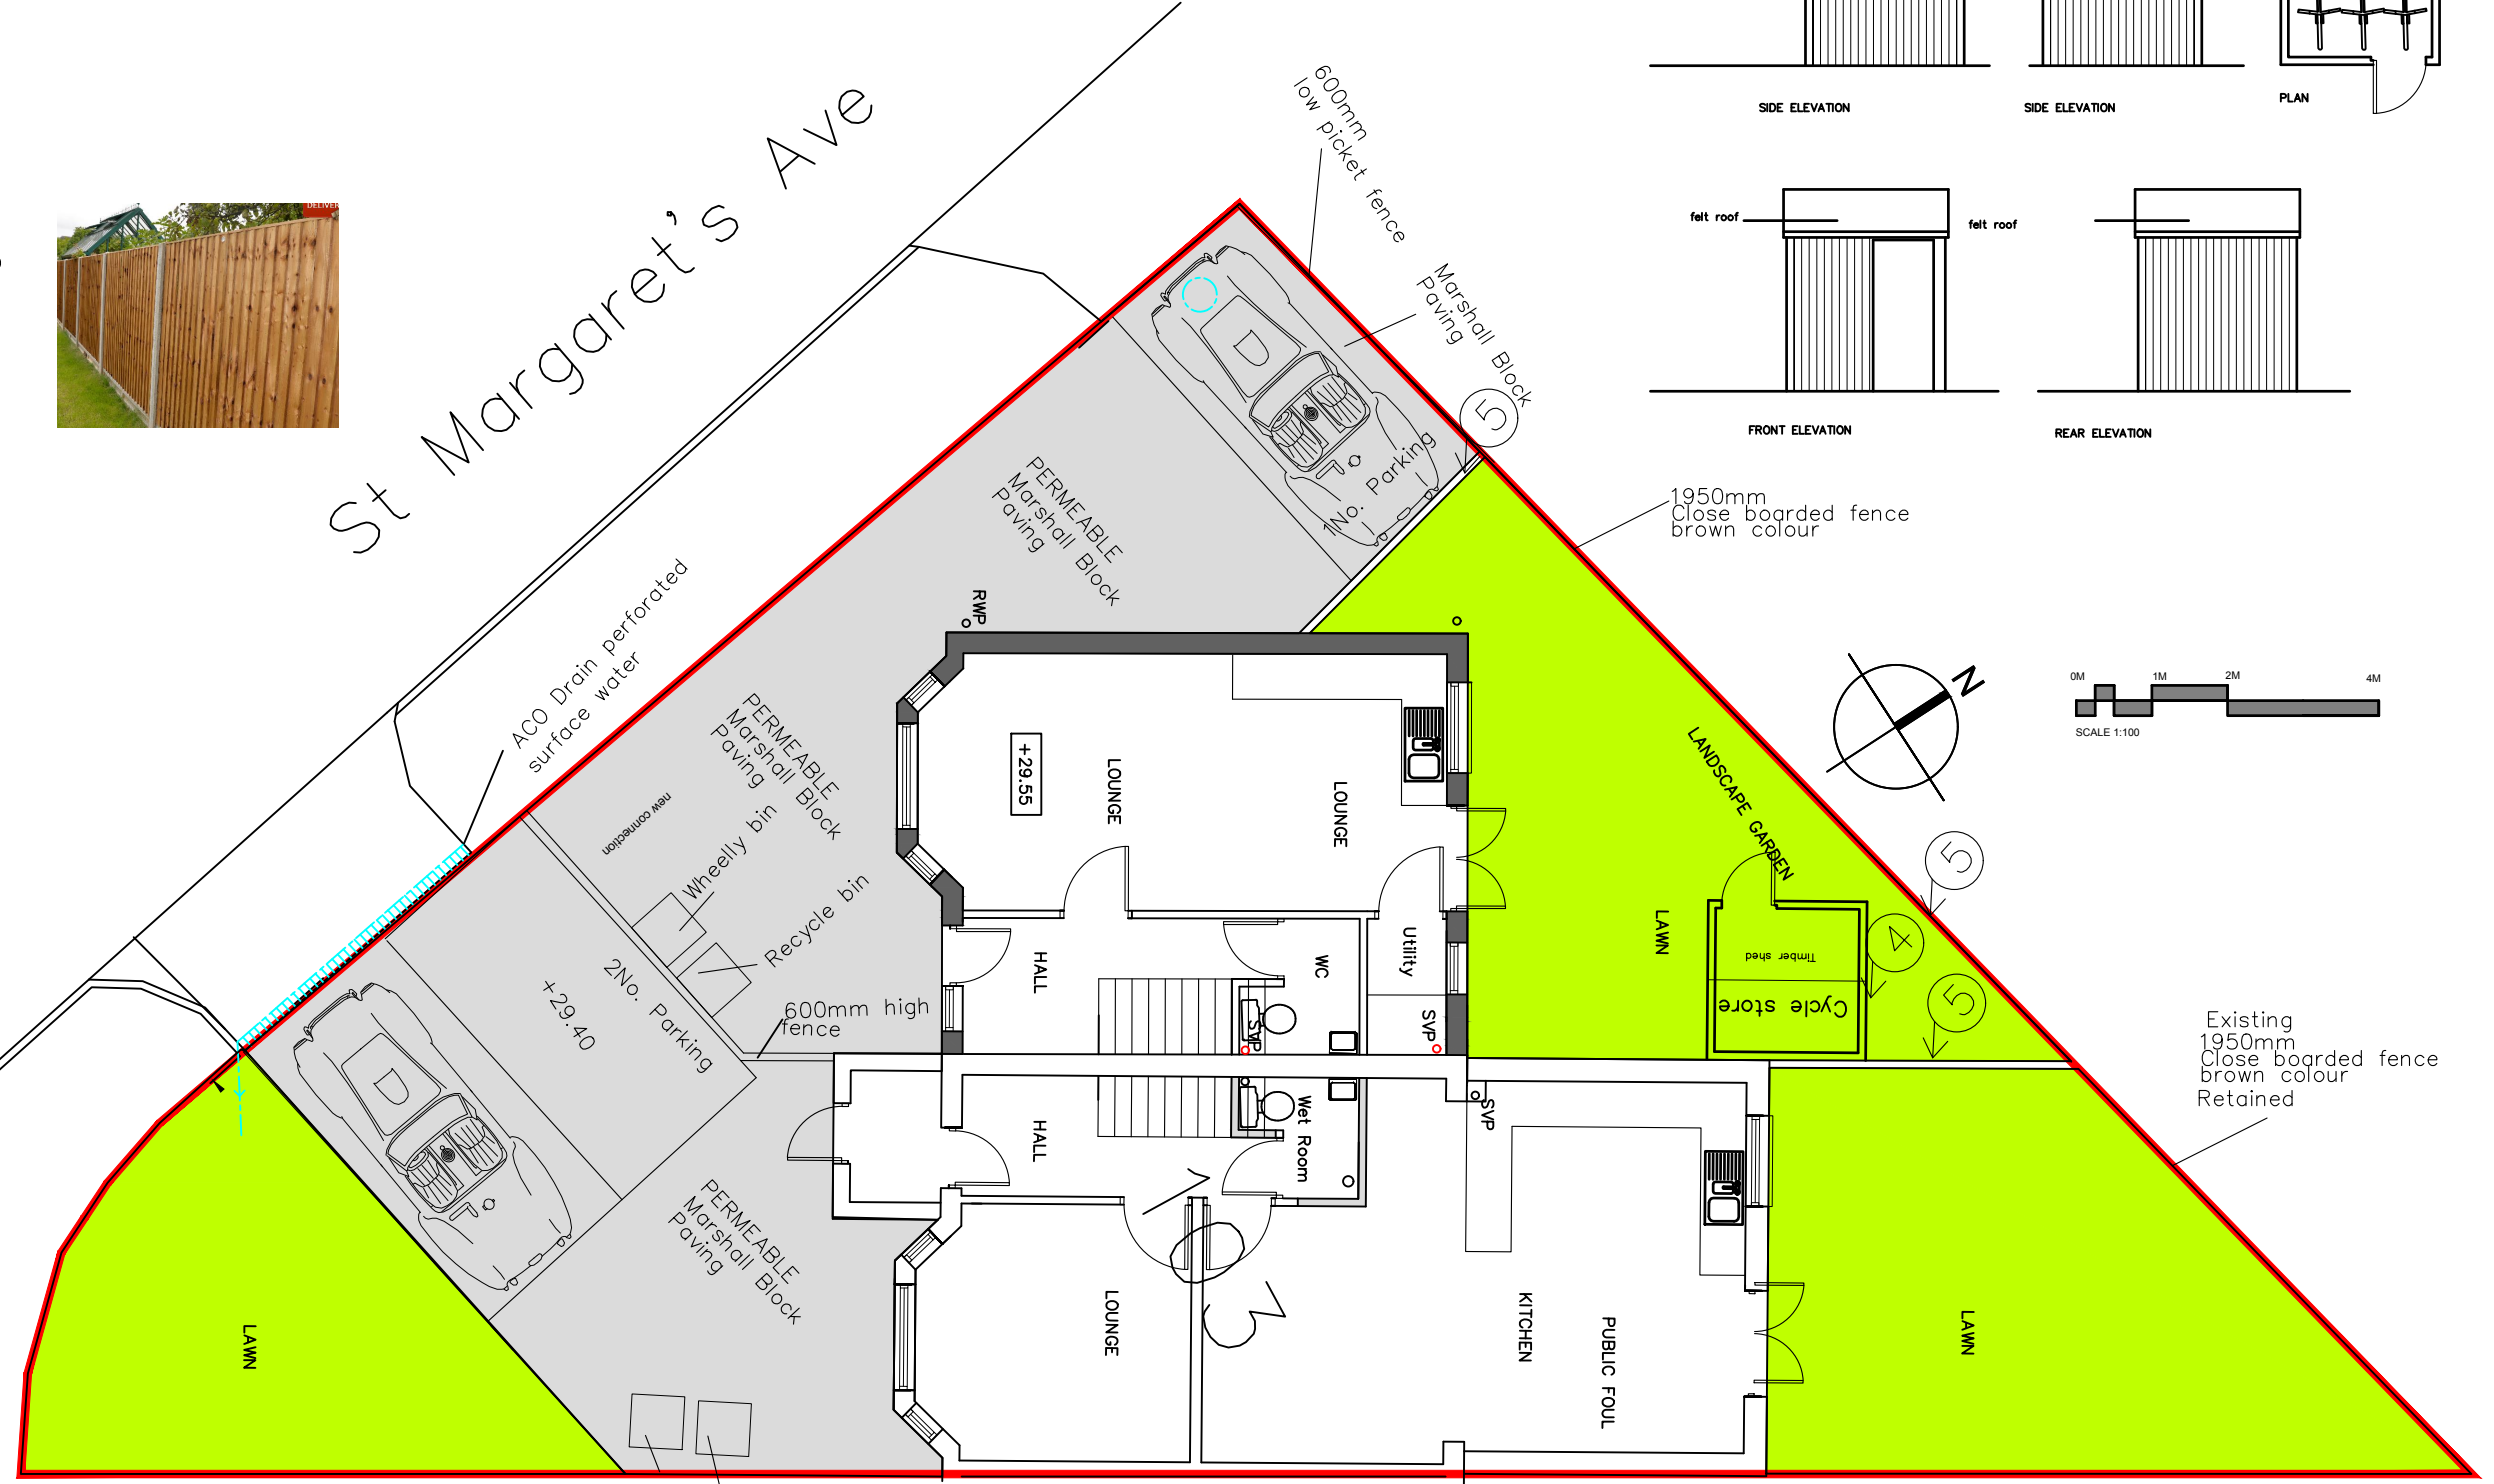

Project:	PROPOSED EXTENSION 103 St Margaret's Ave Sutton SM3 9TX
Client:	
Date:	01/02/19
Checked by:	
Scale:	1/50@A3
Drawn by:	TA
Proposed cycle store & materials:	



190225/61A

© All rights reserved. No liability accepted for copyright and any other rights.