


Plan View




Front Elevation

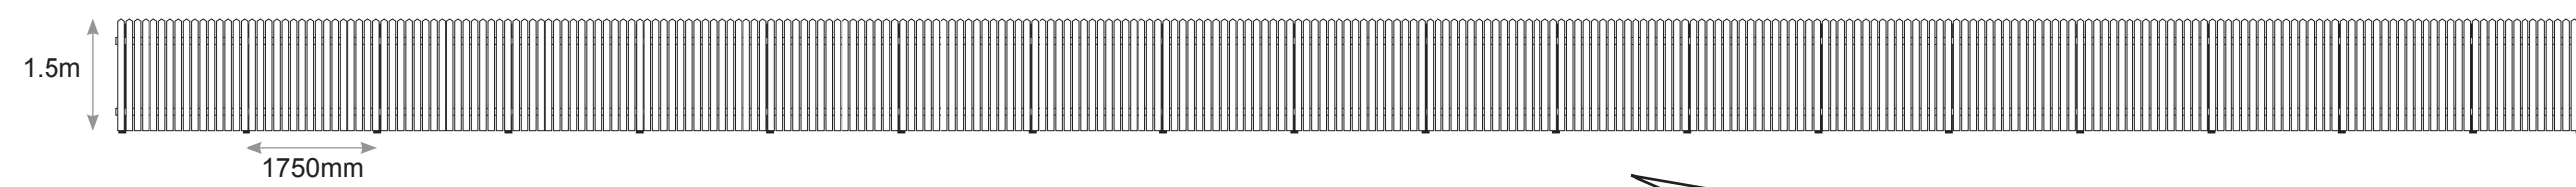

Location 1:500

Property boundary outlined in red. Fence location outlined in blue.

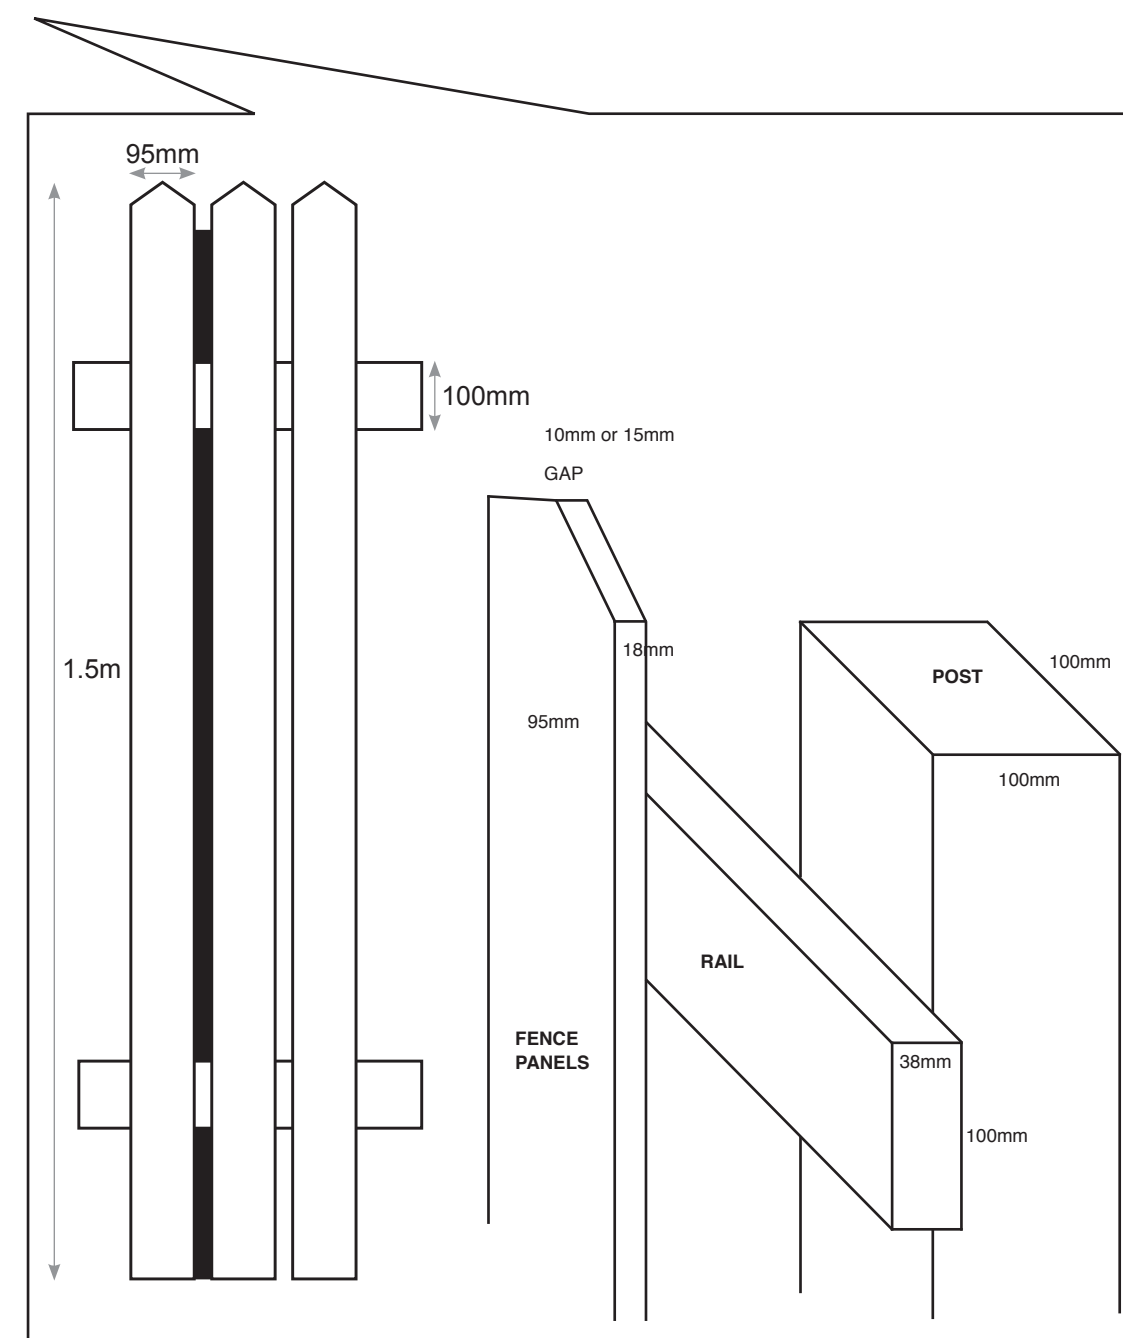

Description of Project

Erect Wooden Boundary Fence 1.5m in Height Within Rear Garden of 6 Main Street, Tomintoul Moray, AB37 9EX.

Applicants

Mr & Mrs Ashforth, 6 Main Street, Tomintoul Moray, AB37 9EX.

Materials

Treated Softwood Post and Rail Fence

Scale

