


1 Proposed Left Side Elevation
1:100



2 Proposed Right Side Elevation
1:100

Existing construction
Area of works

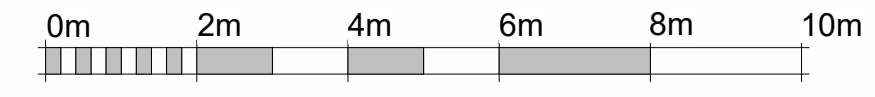

Scale 1:100 @ A2

SAFETY, HEALTH & ENVIRONMENTAL INFORMATION In addition to risks normally associated with the type of work detailed on this drawing, note the following significant risks:
CONSTRUCTION RISKS
CLEANING AND MAINTENANCE RISKS
DEMOLITION RISKS

Notes

Rev	Description	Date	Issued

Abode Architects
 T: +44 (0) 1698 451 295
 E: info@abode-architects.co.uk
 W: www.abode-architects.co.uk
 18 Haddow St.
 Hamilton
 ML3 7HX

DO NOT SCALE FROM DRAWINGS
 All dimensions to be checked on site by the contractor and any discrepancies to be notified to the architect prior to works being commenced.
 © All Rights Reserved. Copyright in all documents and drawings prepared by Abode Architects and in any work executed from those documents and drawings shall remain the property of Abode Architects.

Purpose of Issue
 Cert. of Lawfulness

Client
 Douglas Lyle

Scale **Job No.** **Date**
 As indicated 23035 Oct 23
 @ A2
 Project

Renovation of Farmhouse at Scart Farm, Bridge of Weir
 Drawing Title
 Proposed Side Elevations

Drawing Number **Rev**
 23035-20061