



1 Location Plan
1 : 1250

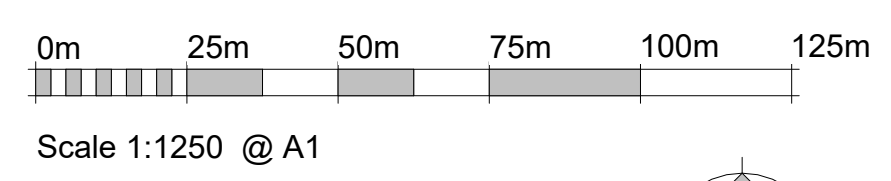

Application Boundary

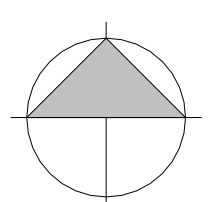

<p>SAFETY, HEALTH & ENVIRONMENTAL INFORMATION: In addition to the risks normally associated with the type of work detailed on this drawing, note the following significant risks:</p> <p>CONSTRUCTION RISKS</p> <p>CLEANING AND MAINTENANCE RISKS</p> <p>DEMOLITION RISKS</p>	Rev	Description	Date	Issued
	<p>Purpose of Issue Cert. of Lawfulness</p>			
	<p>© All Rights Reserved. Copyright in all documents and drawings prepared by Abode Architects and in any work executed from these documents and drawings shall remain the property of Abode Architects.</p>			
<p>Abode Architects T: +44 (0) 1698 451 295 E: info@abode-architects.co.uk W: www.abode-architects.co.uk A: 18 Haddow St, Hamilton, ML3 2HX</p>	<p>Client Douglas Lyle</p>	<p>Scale 1 : 1250 @ A1</p>	<p>Job No. 23035</p>	<p>Date Oct 23</p>
<p>DO NOT SCALE FROM DRAWINGS</p>				<p>Project Renovation of Farmhouse at Scart Farm, Bridge of Weir</p> <p>Drawing Title Location Plan</p> <p>Drawing Number 23035-20001</p> <p>Rev</p>