
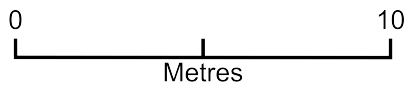


Bicycle shelter

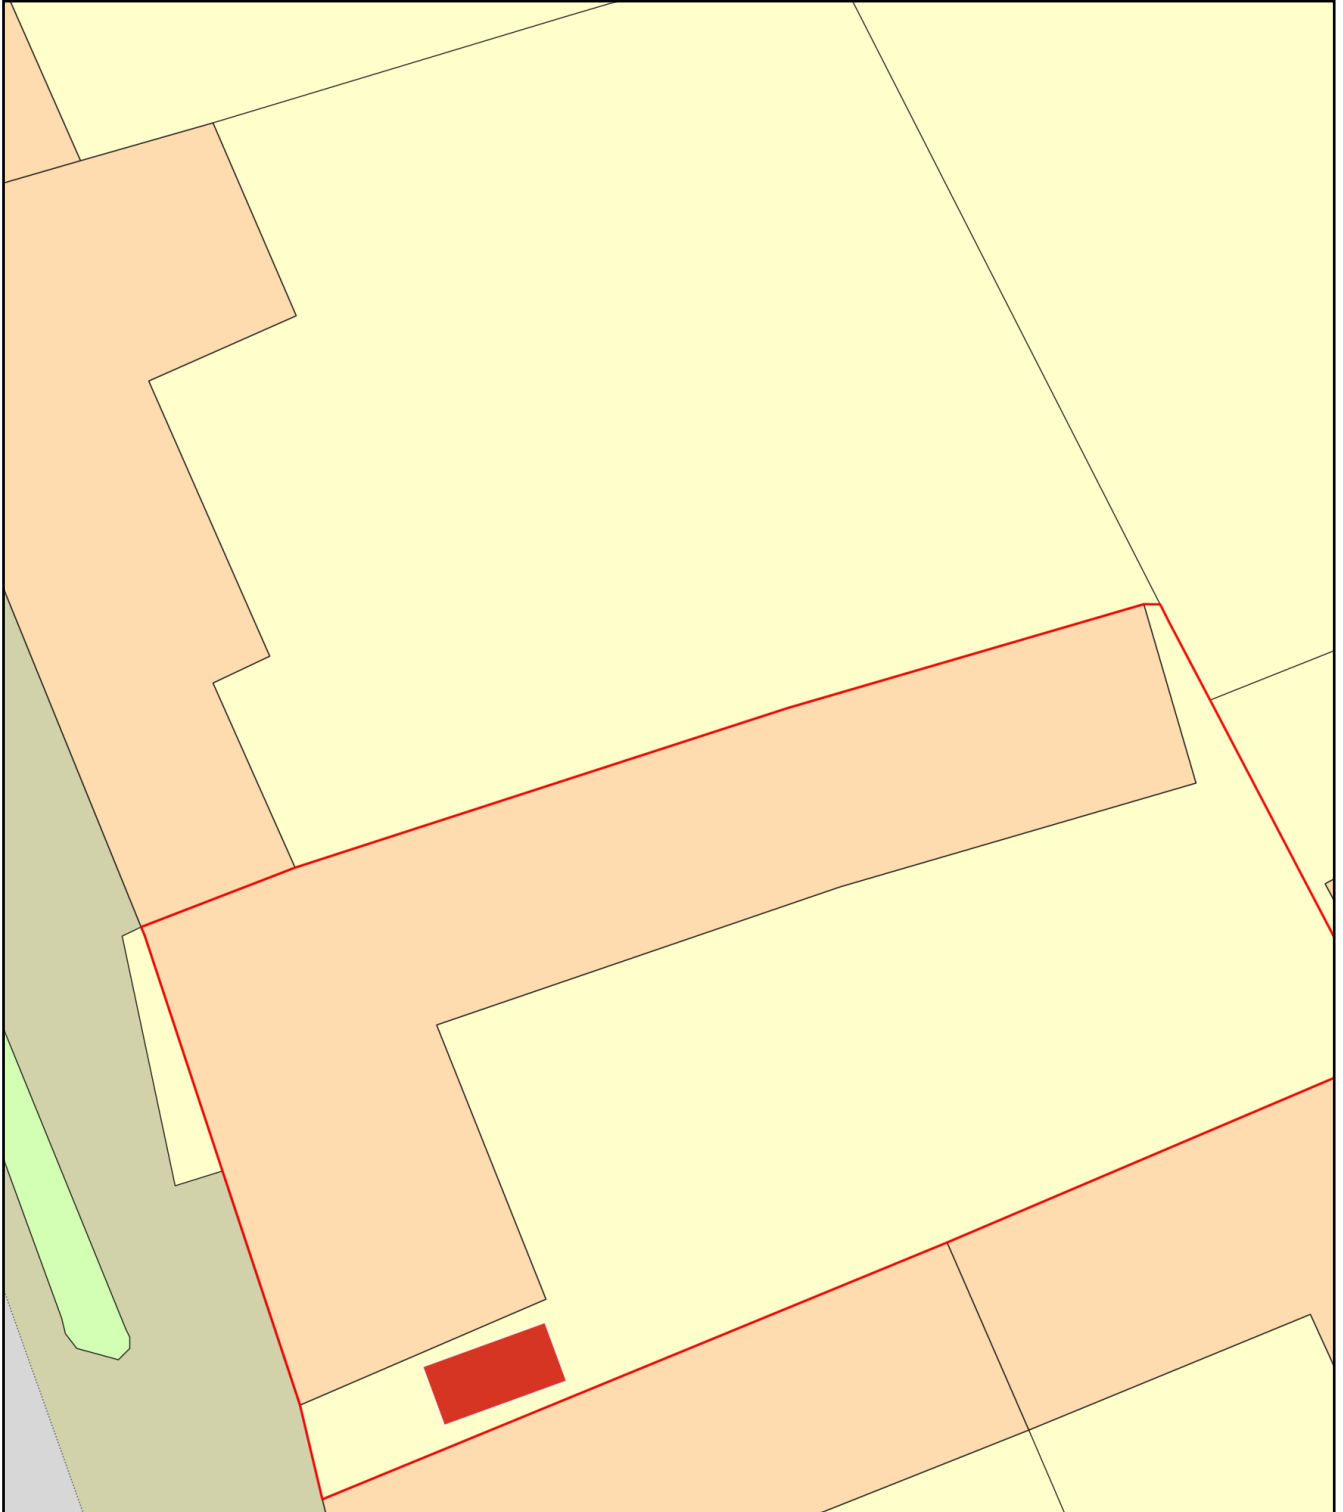

Plan Produced for: Ben Fell

Date Produced: 14 Oct 2023

Plan Reference Number: TQRQM23287143823114

Scale: 1:200 @ A4