
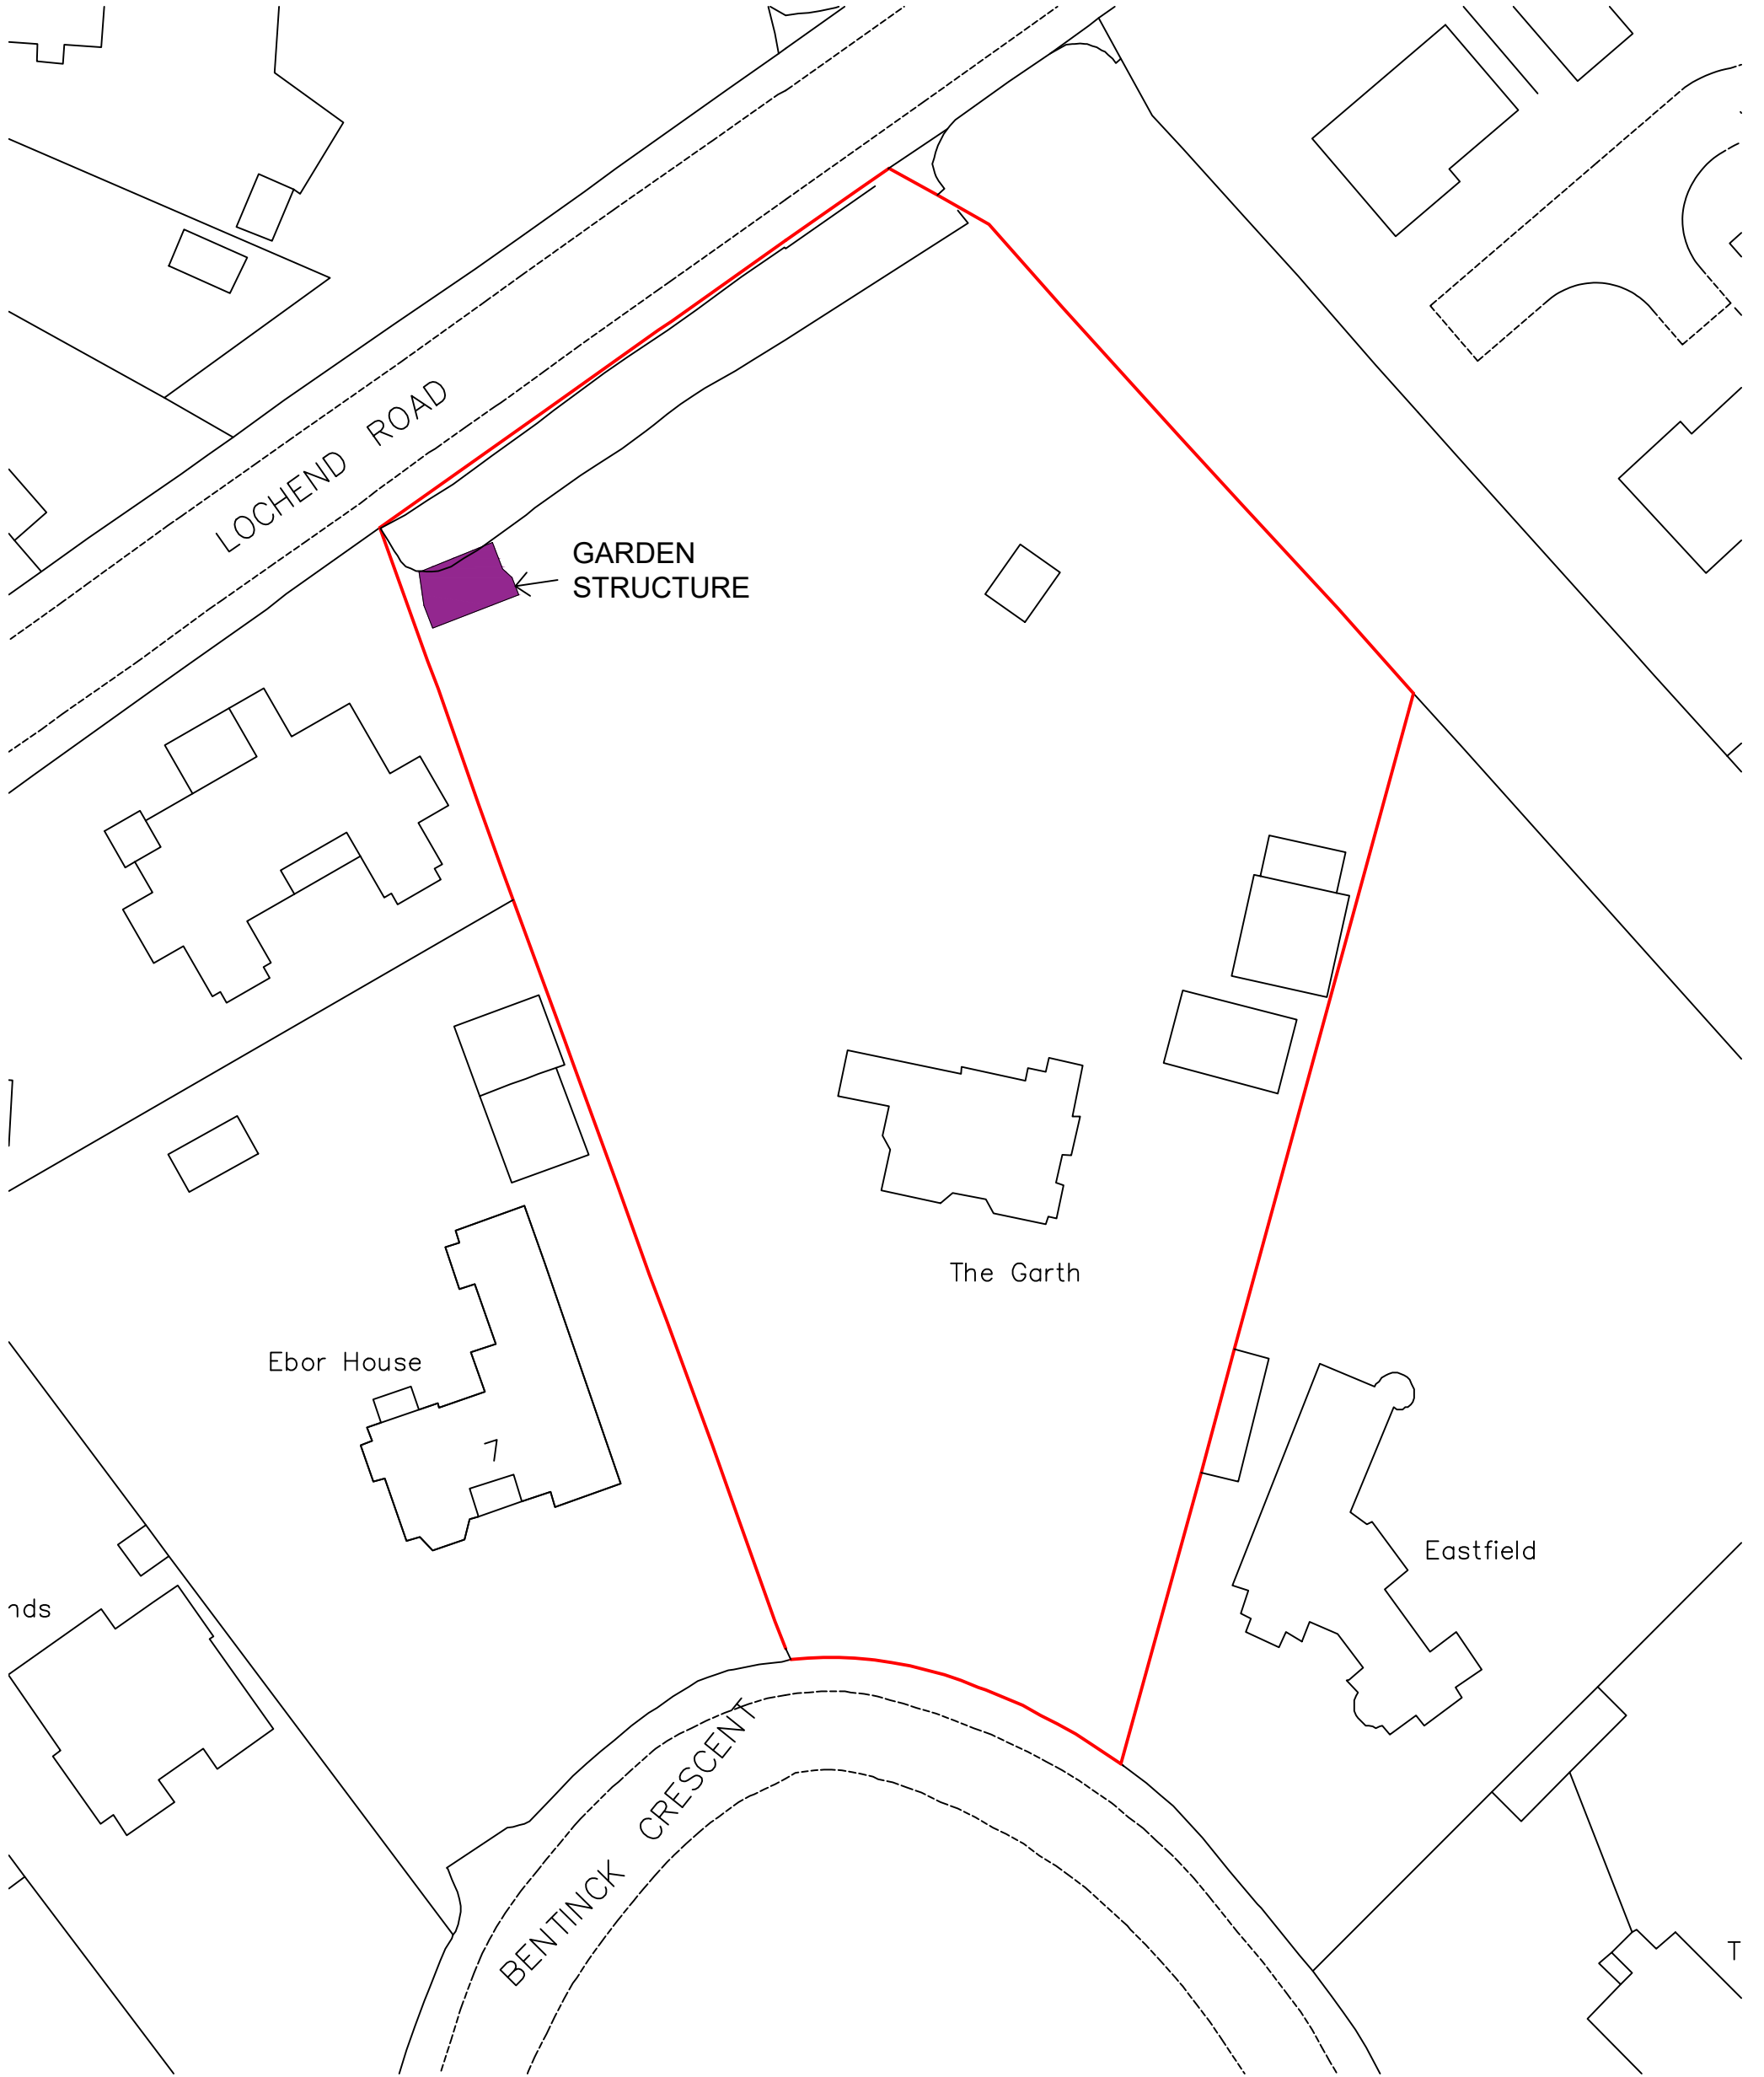


NORTH

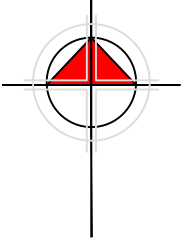

**PLANNING SUBMISSION**

This drawing is for information purposes only  
Do not scale from this drawing, use figured dimensions only  
Dimensions to be checked on site prior to works commencing  
Discrepancies to be reported to CASA Design  
This drawing is the property of CASA Design  
The design contained therein is copyrighted to CASA Design  
No copying is permitted without authorisation from CASA Design

This is a true copy of the drawings referred to in the application:

sign CASA  
date 12/12/2023

Project:  
PROPOSED GARDEN STRUCTURE  
9 BENTINCK CRESCENT  
TROON

Client:  
MR. L. DALGLEISH

Drawing:  
PROPOSED BLOCK PLAN

Drawing No:  
**1116/02**

Scale  
1/500  
Date  
DEC 2023



The Studio 41A Beresford Terrace Ayr KA7 2HD  
t. 01292 293949 www.casadesign.co.uk