



NORTH

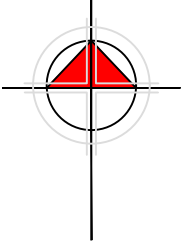

1:1250

0 10 20 30 40 50 100 METRES

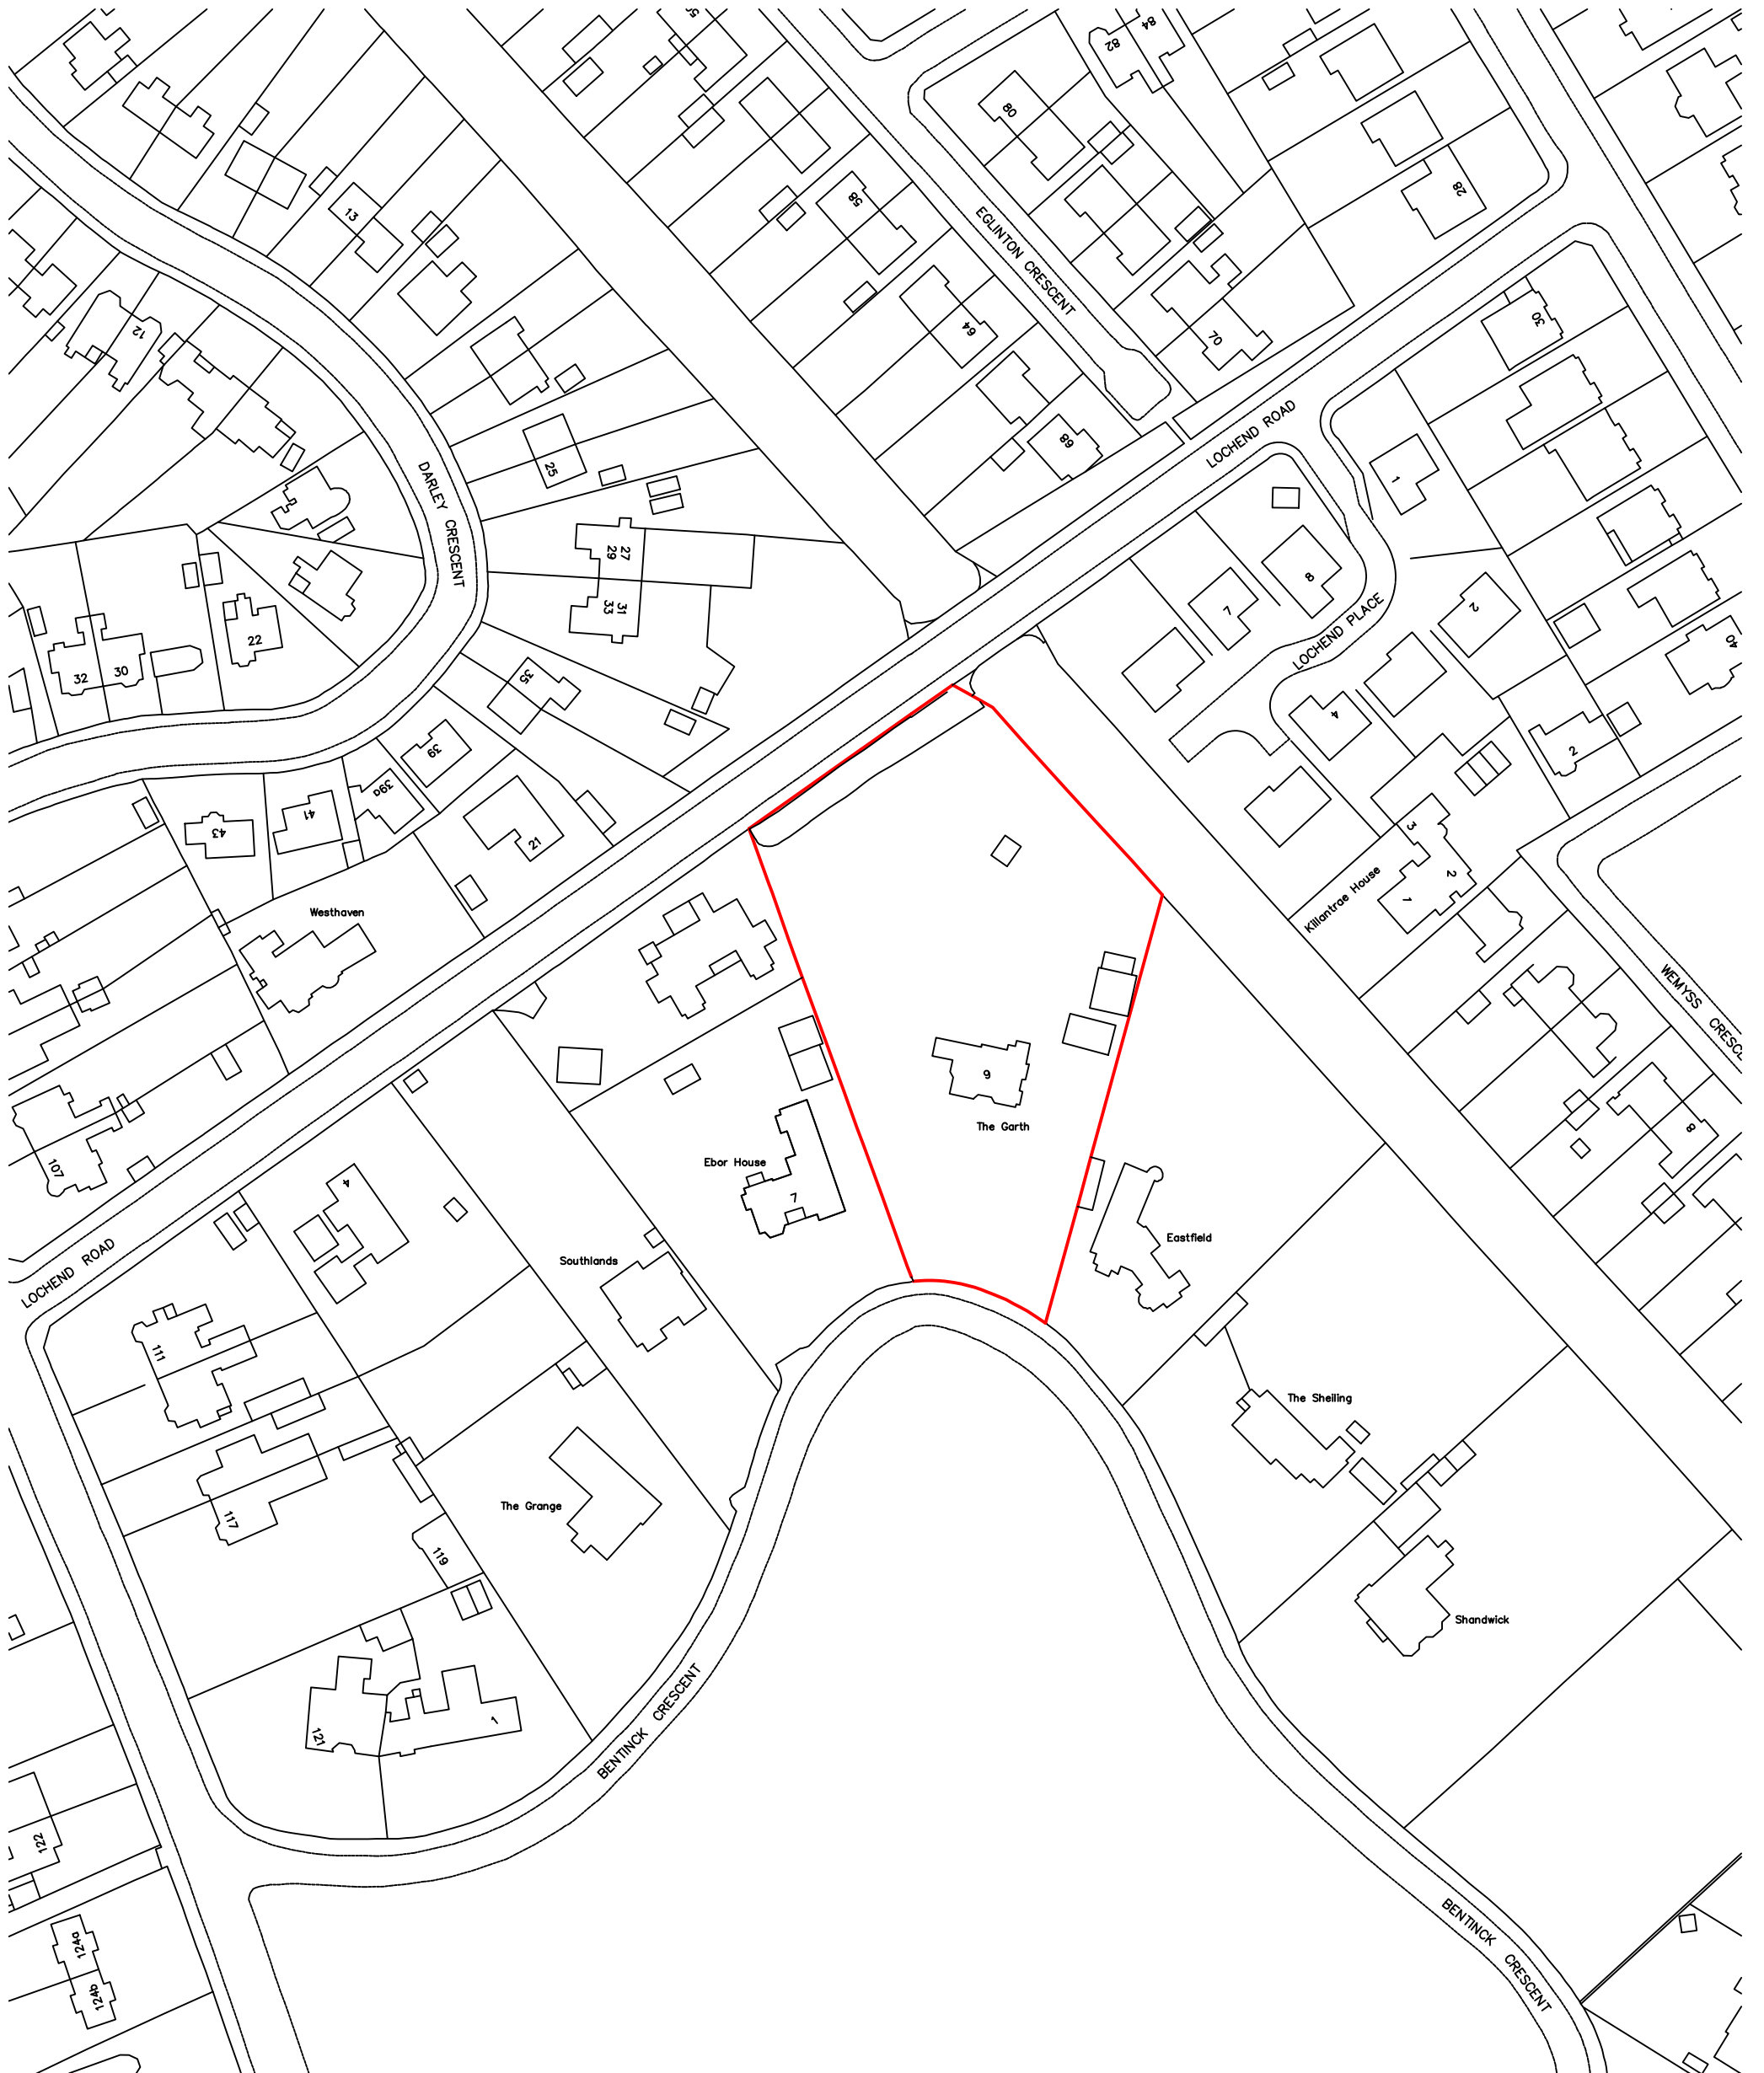

PLANNING SUBMISSION

This drawing is for information purposes only
Do not scale from this drawing, use figured dimensions only
Dimensions to be checked on site prior to works commencing
Discrepancies to be reported to CASA Design
This drawing is the property of CASA Design
The design contained therein is copyrighted to CASA Design
No copying is permitted without authorisation from CASA Design

This is a true copy of the drawings referred to in the application:

sign CASA
date 12/12/2023

Project:
PROPOSED GARDEN STRUCTURE
9 BENTINCK CRESCENT
TROON

Client:
MR. L. DALGLEISH

Drawing:
LOCATION PLAN

Drawing No:
1116/01

Scale
1/1250
Date
DEC 2023



The Studio 41A Beresford Terrace Ayr KA7 2HD
t. 01292 293949 www.casadesign.co.uk