



This drawing is copyright and should not be reproduced without permission. Do not scale from drawing for construction. If in doubt contact main contractor before proceeding. The contractor is responsible for checking all information before any orders are placed or construction commences. All drawings to be read in conjunction with Structural Engineers' report, which takes precedence over all other specifications. Main contractor responsible for site safety.

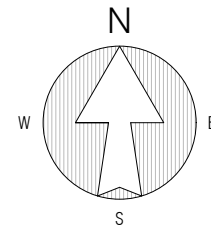

LOCATION PLAN 1:1250

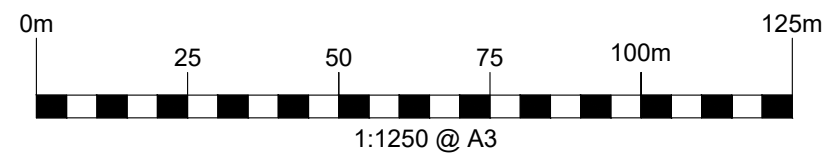

Rev.	Date	Revisions
	18.10.23	First Issue

PSK
architect
Your Home Extension Specialists
PSK Cheltenham Ltd
41 Bath Road
Cheltenham
GL53 7HQ
Tel. 01242 304477

TITLE
Mr. Jay Patel
12 Beverley Gardens
Woodmancote
Cheltenham
GL52 9QD

DESCRIPTION
**Proposed Extension
and Internal Alterations**

**Location Plan
As Existing**

DATE 18. 10. 23	SCALE 1:1250 @ A3
DRAWN EM	CHECKED PSK

807-06



PSK Cheltenham Ltd is a chartered practice registered with RIBA.